
	SECTION AT CL	
	Directed by: Jackie Alexander	
	Designed by: Jenna Lauren Carroll and Isy Kessler	Drafted by: Isy Kessler and Eli Dills
	Location: Catawba Theatre	Date: 4/13/24
Written by Jackie Sibbles Drury	Scale: 1/4" = 1'0" unless otherwise noted	
	Revised: 8/30/24	2 OF 6

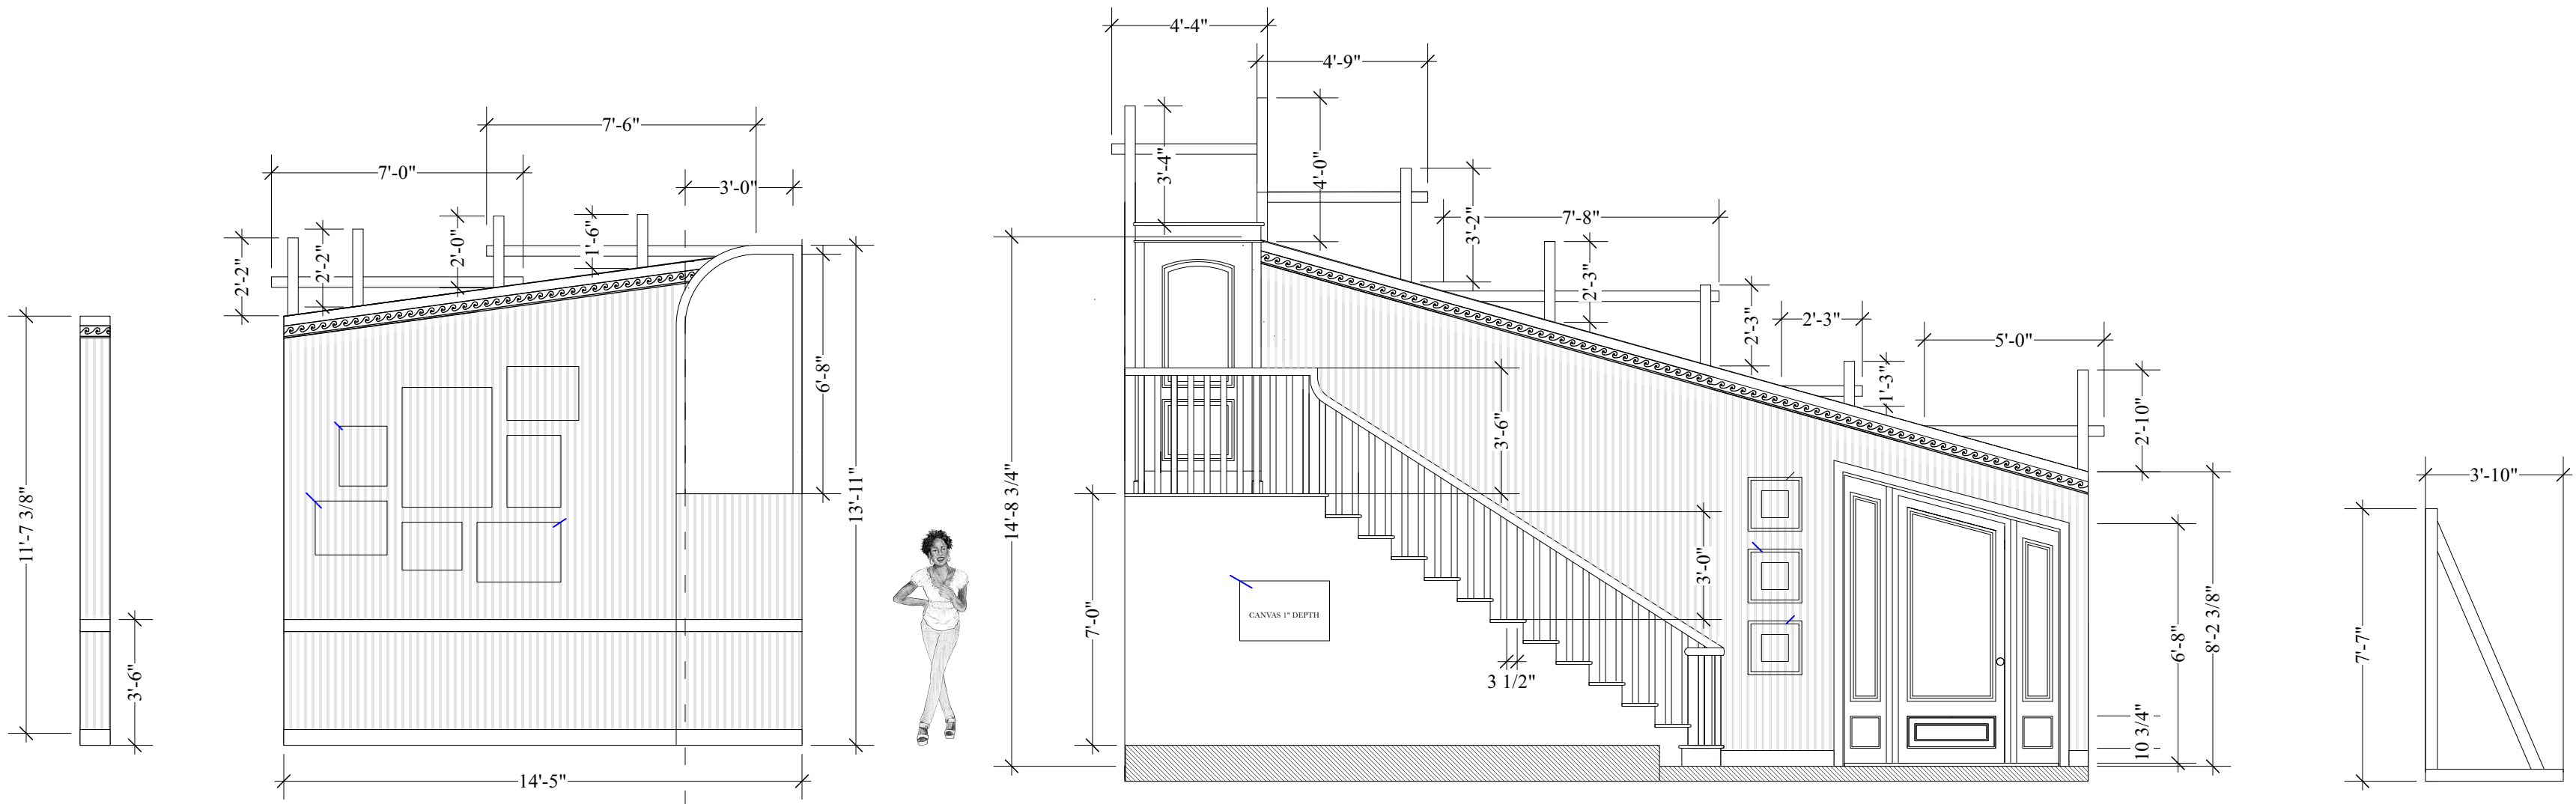


3
3 NORTH WALL


2
3 NORTH DINING ROOM WALL

1
3 EAST LIVING ROOM WALL


4
3 EAST STUD WALL


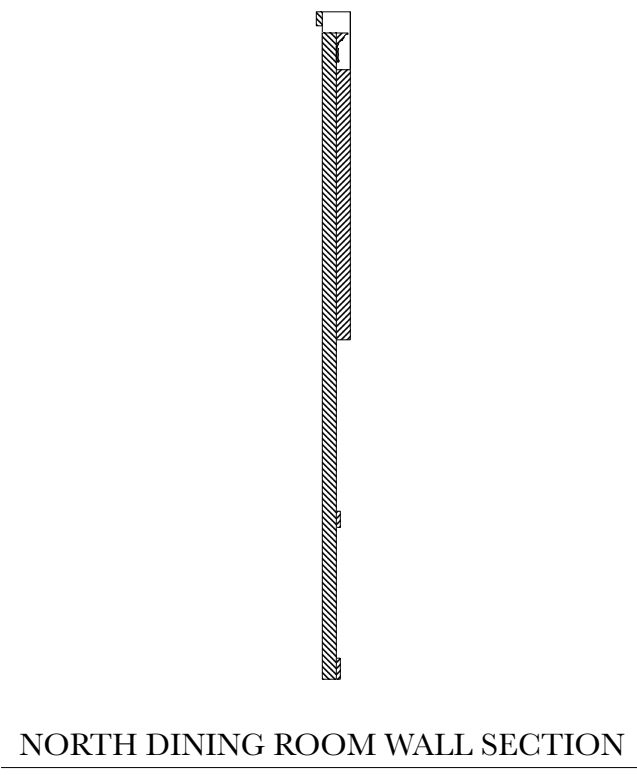


NORTH DINING ROOM WALL SECTION

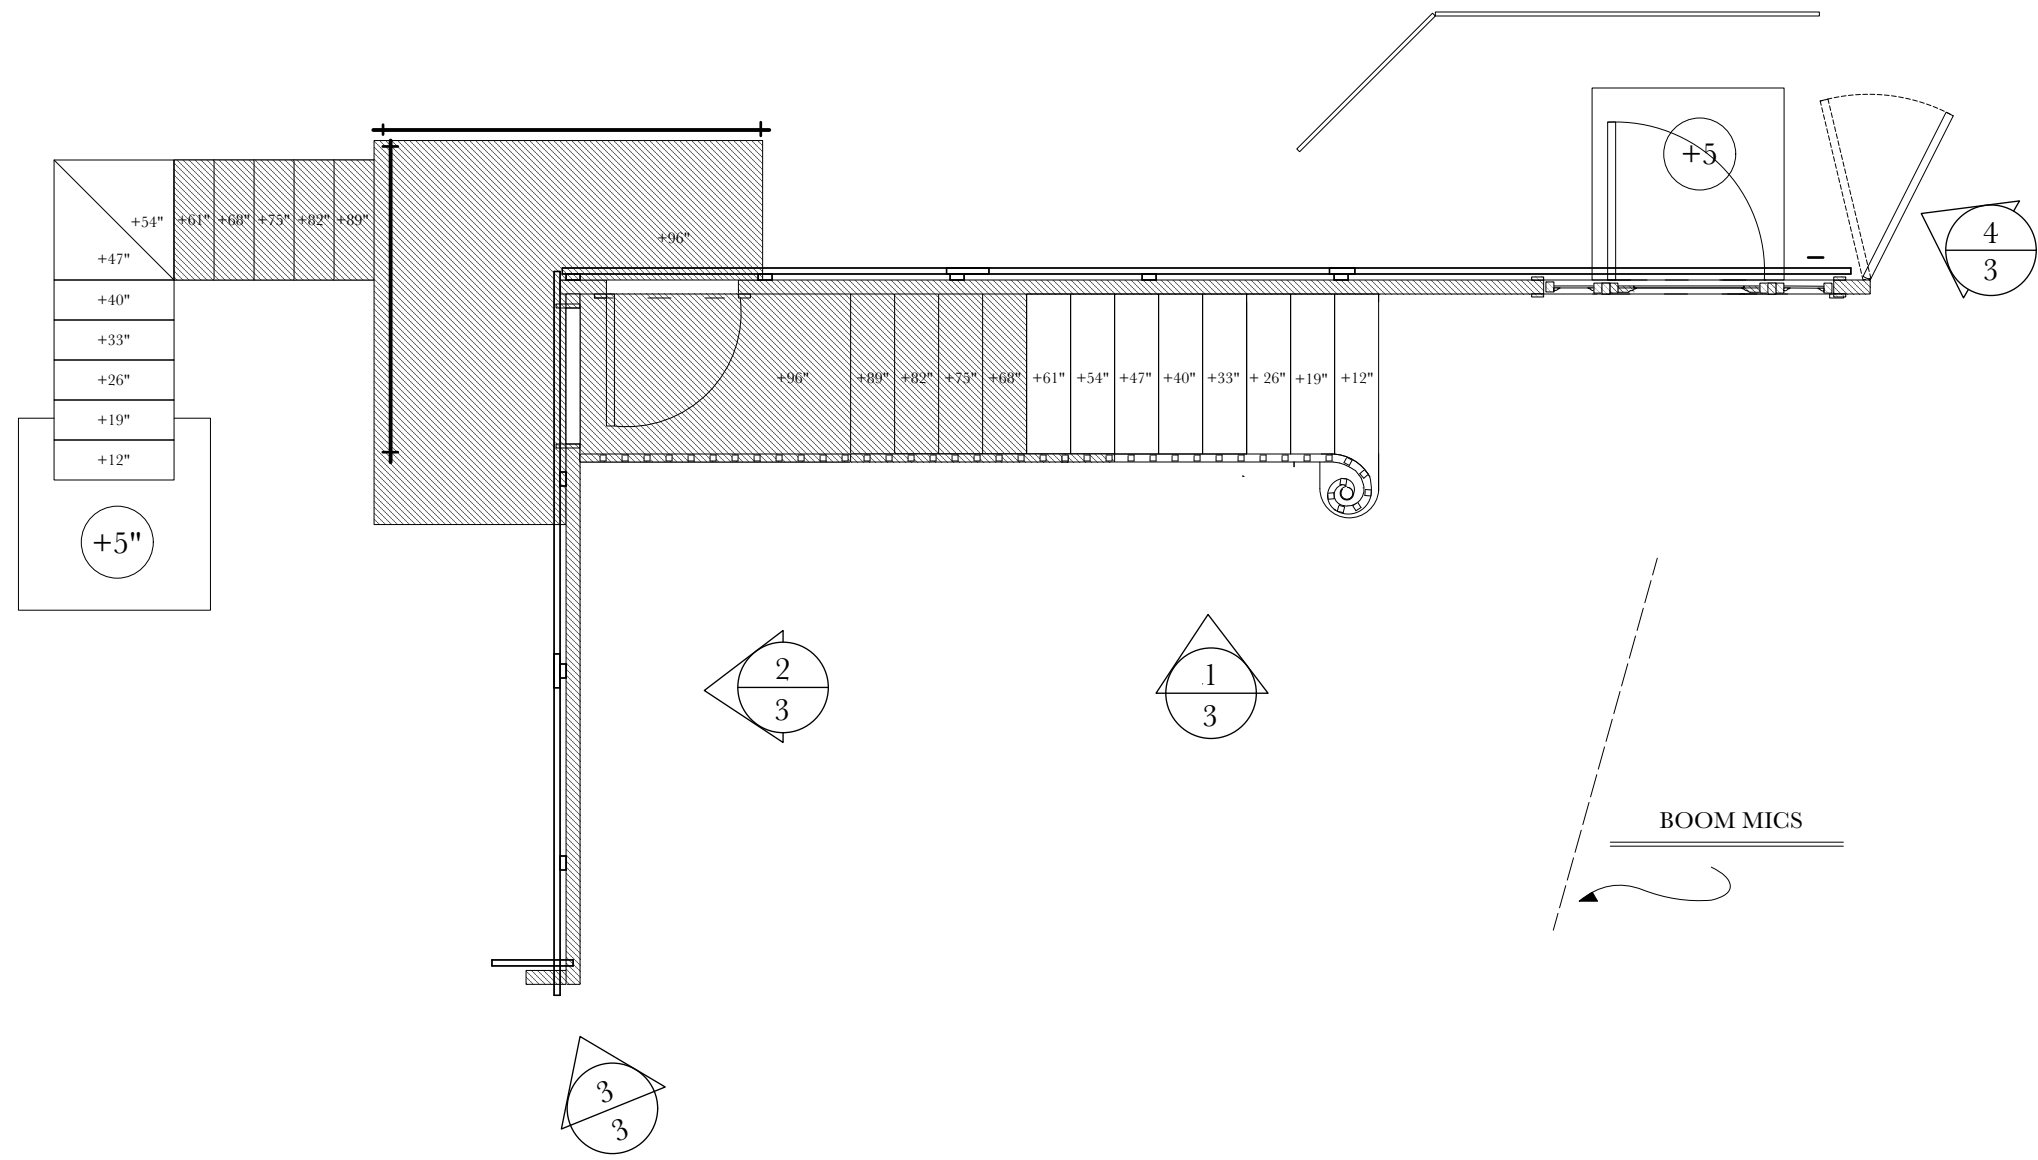



NOTE:
-MOLDING DETAIL ON SHEET 4
-WALLS HAVE WOOD PANELING
-ALIGN SEEMS WITH WOOD PANELING
-STUD WALL HINGED FOR REVEAL
-MASKING IN HALLWAY MUST OPEN FOR ACCESS TO STAIRS

LIVING/ DINING ROOM ELEVATIONS		
	Directed by: Jackie Alexander	
	Designed by: Jenna Lauren Carroll and Isy Kessler	Drafted by: Isy Kessler Jenna Lauren Carroll Eli Dills
	Location: Catawba Theatre	Date: 4/13/24
	Written by Jackie Sibbles Drury	Scale: 1/4" = 1'0" unless otherwise noted Revised: 8/30/24
		3 OF 6

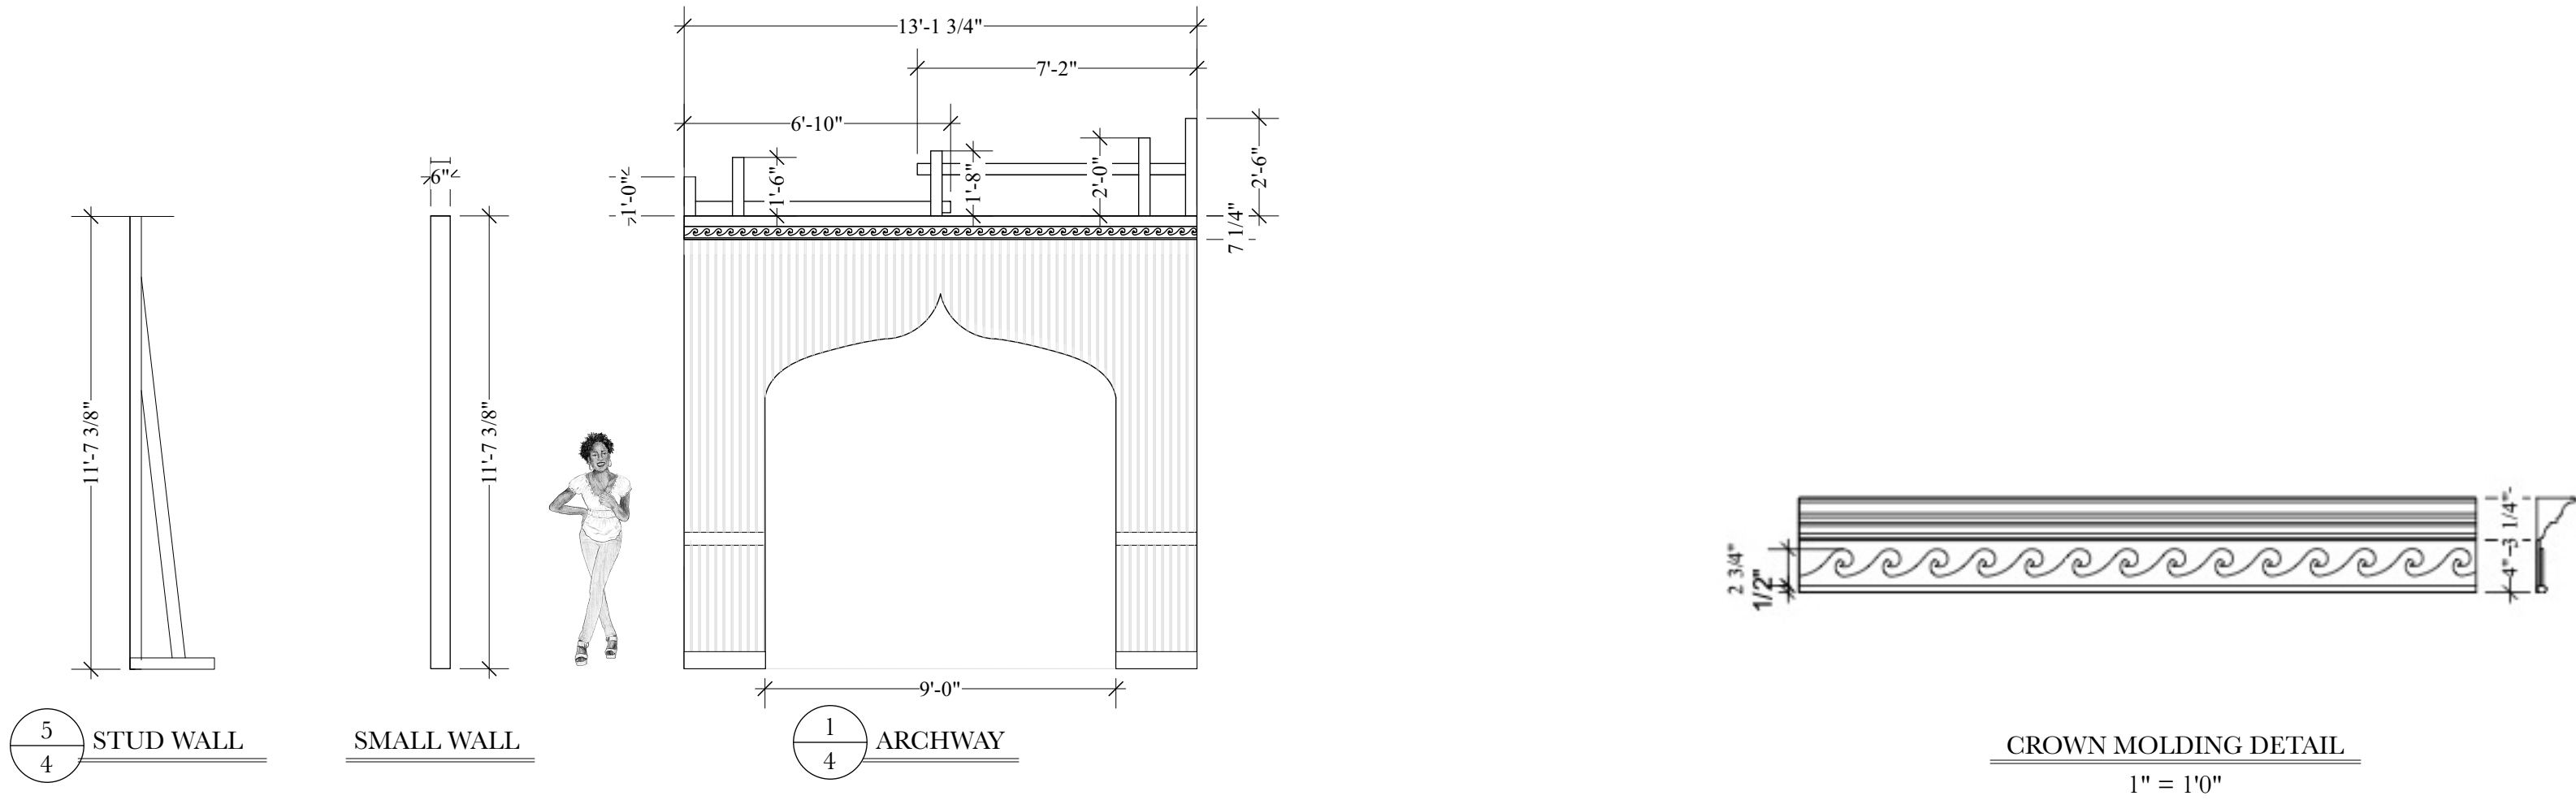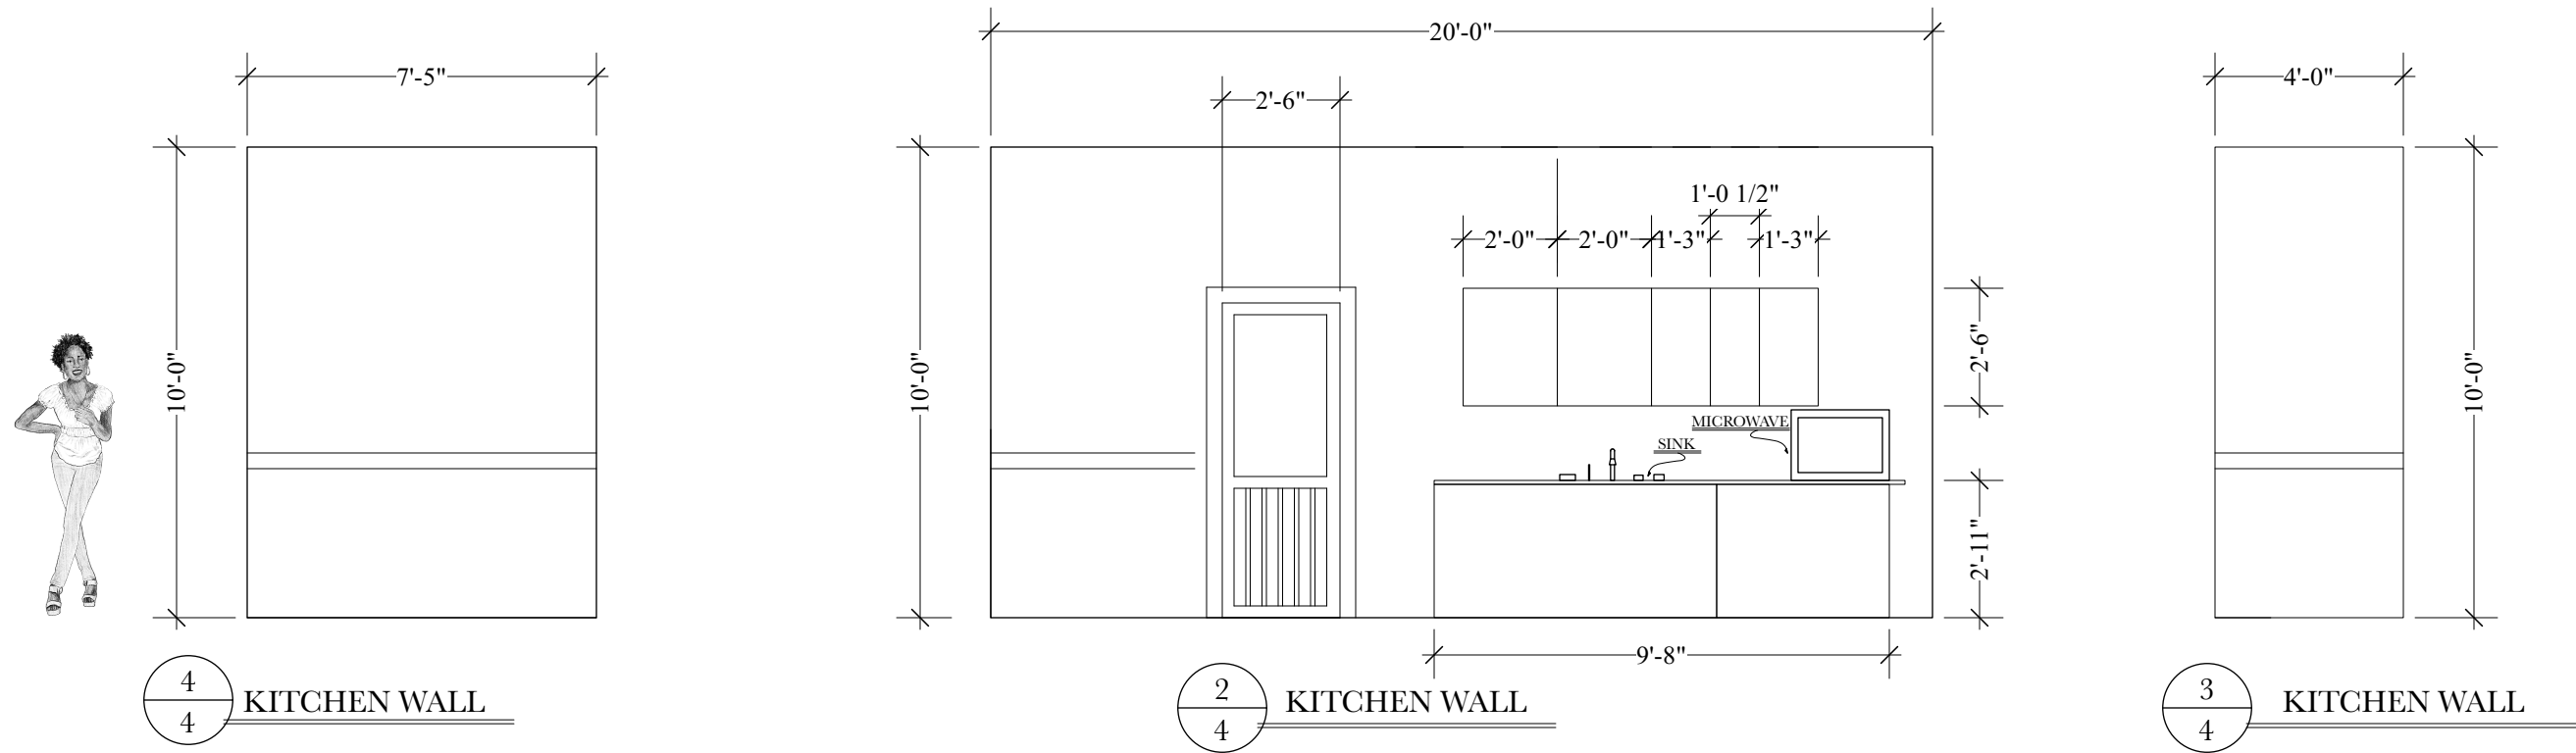


NOTE:
FLATS COVERED IN WOOD PANELING. ALIGN SEEMS WITH PANELING
STUD WALL HINGED FOR REVEAL

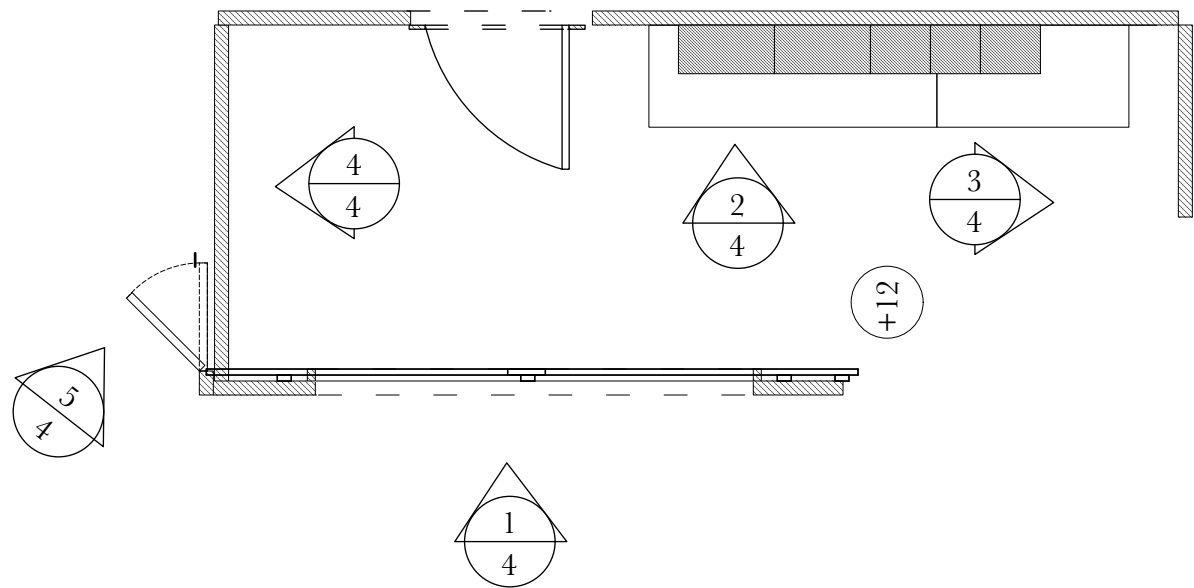


KITCHEN ELEVATIONS		
	Directed by: Jackie Alexander	
	Designed by: Jenna Lauren Carroll and Isy Kessler	Drafted by: Isy Kessler
	Location: Catawba Theatre	Date: 4/13/24
	Written by Jackie Sibbles Drury	Scale: 1/4" = 1'0" unless otherwise noted Revised: 8/30/24
		4 OF 6




HANDRAIL DETAIL

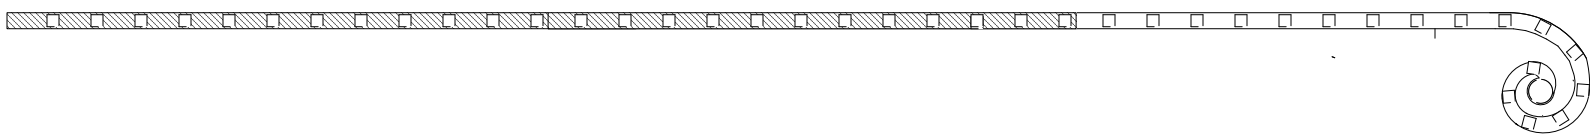


STAIR RAILING PLACEMENT

 


NEWEL POST DETAIL

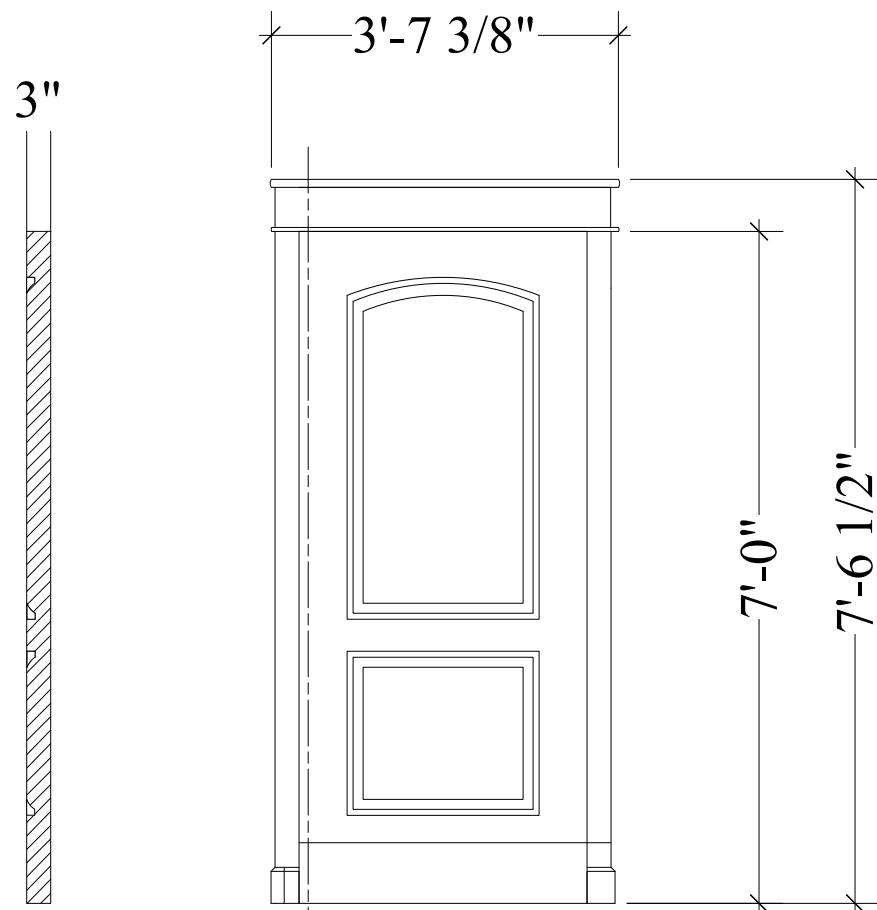


GRANDMOTHERS DOOR

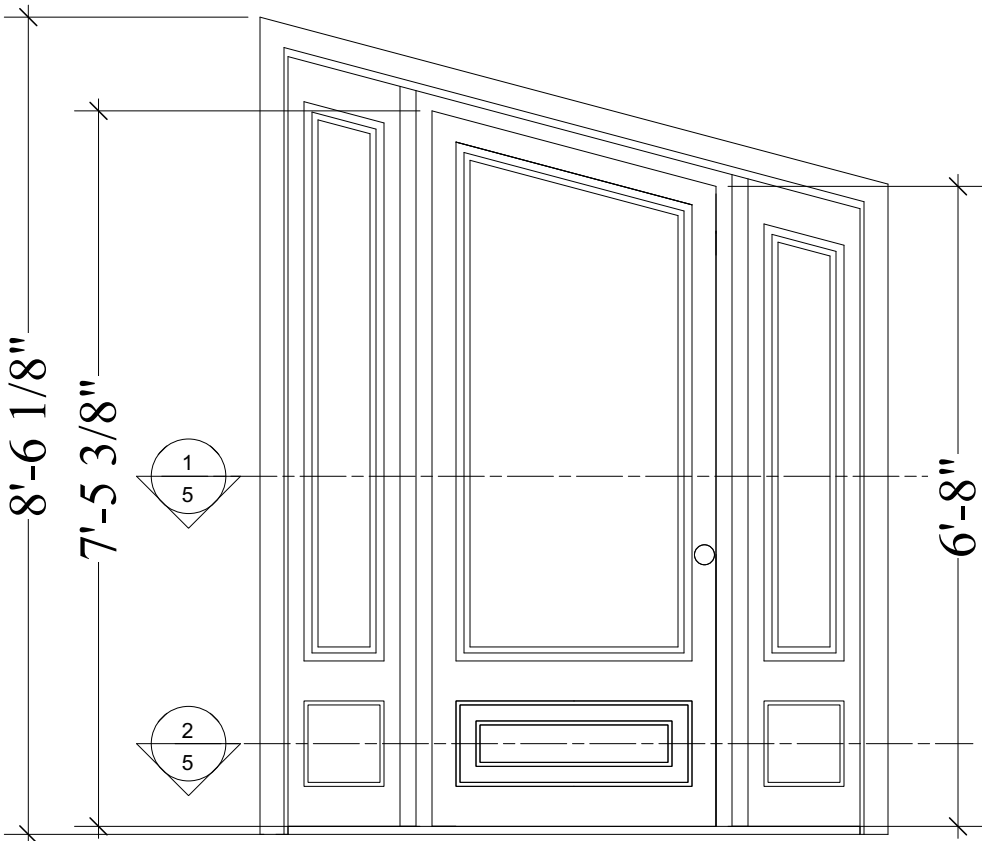


LIVINGROOM DOOR

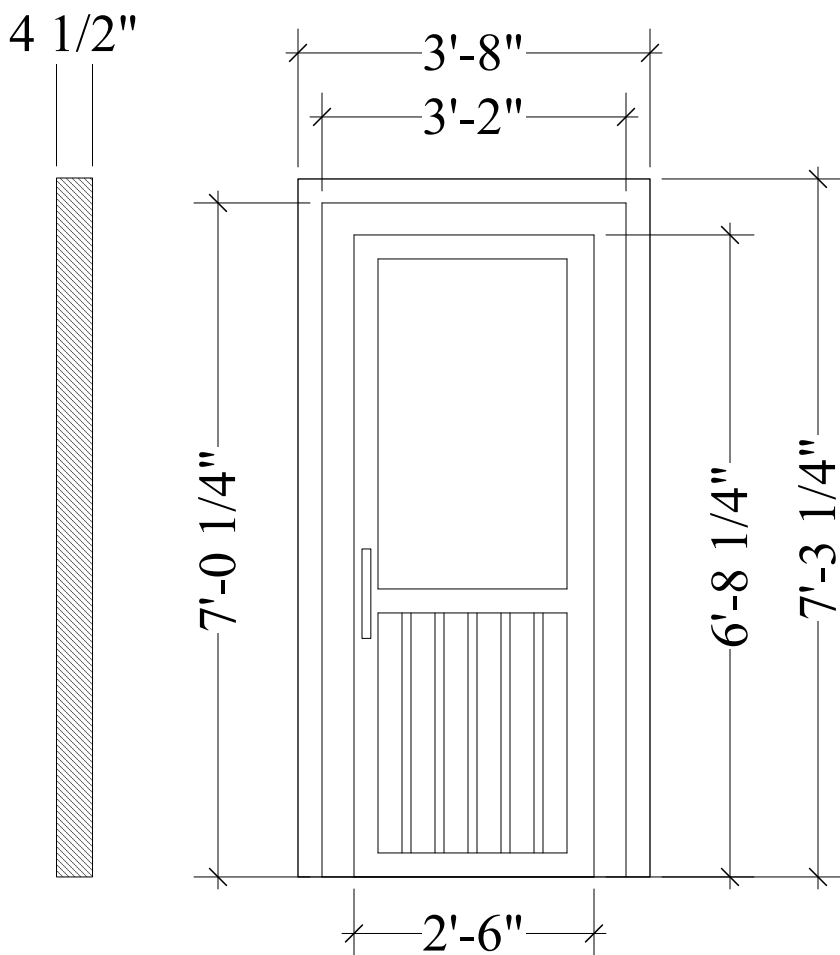

KITCHEN DOOR

 

LIVINGROOM DOOR SECTION

 

LIVINGROOM DOOR SECTION



DETAILS

Directed by:
Jackie Alexander

Designed by:
Jenna Lauren Carroll
and Isy Kessler

Location:
Catawba Theatre



Drafted by:
Isy Kessler and
Jenna Lauren Carroll
and Eli Dills


Date:
4/13/24

Written by
Jackie Sibbles Drury

Scale:
1/2" = 1'-0"
Revised:
8/30/24

5 OF
6

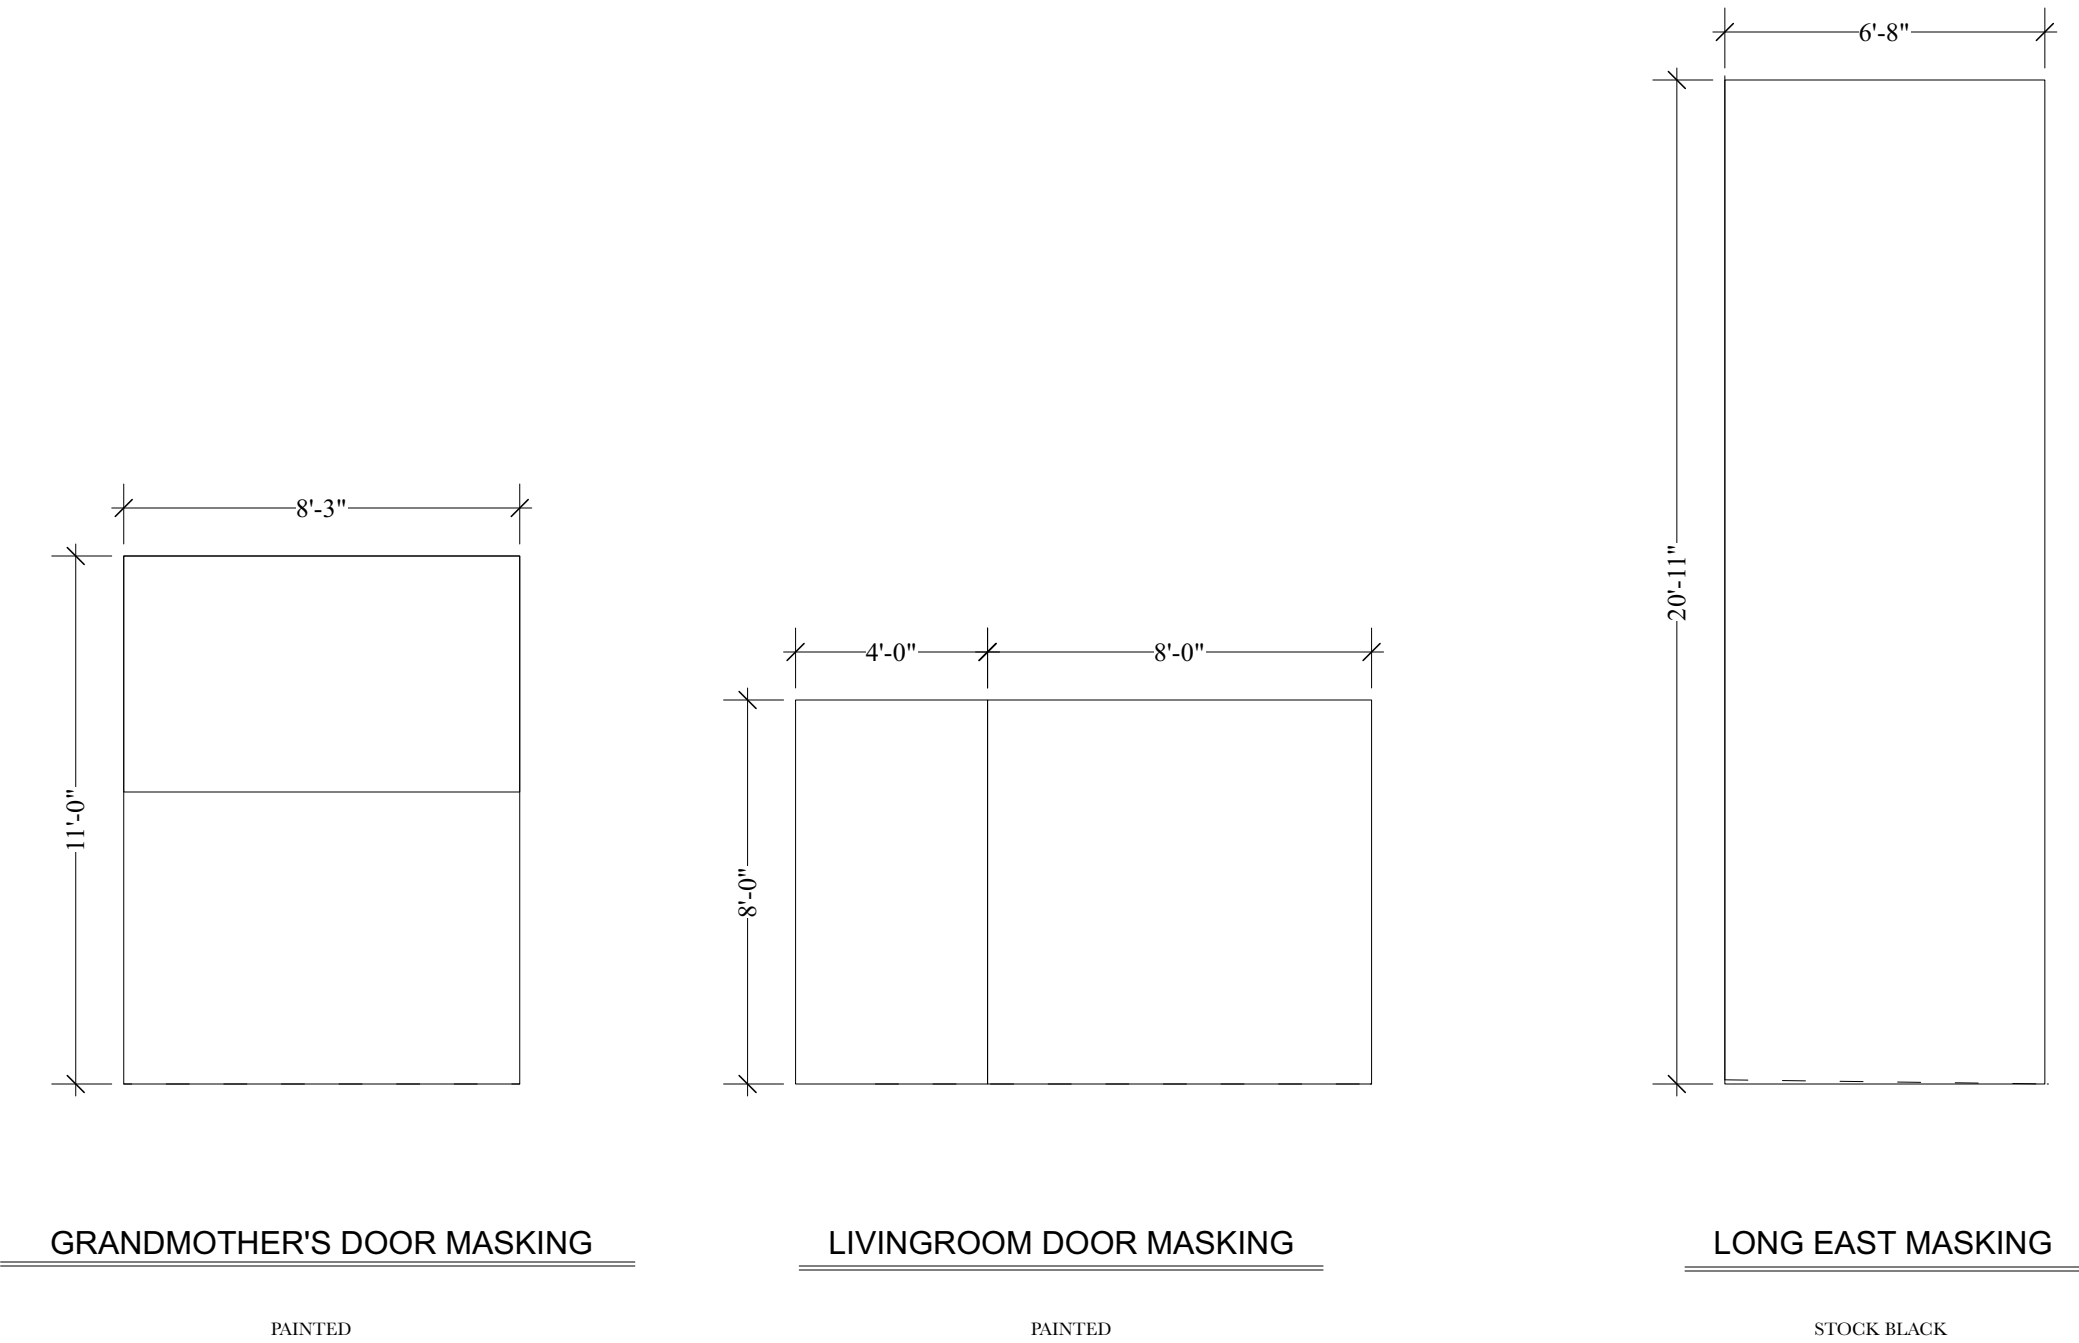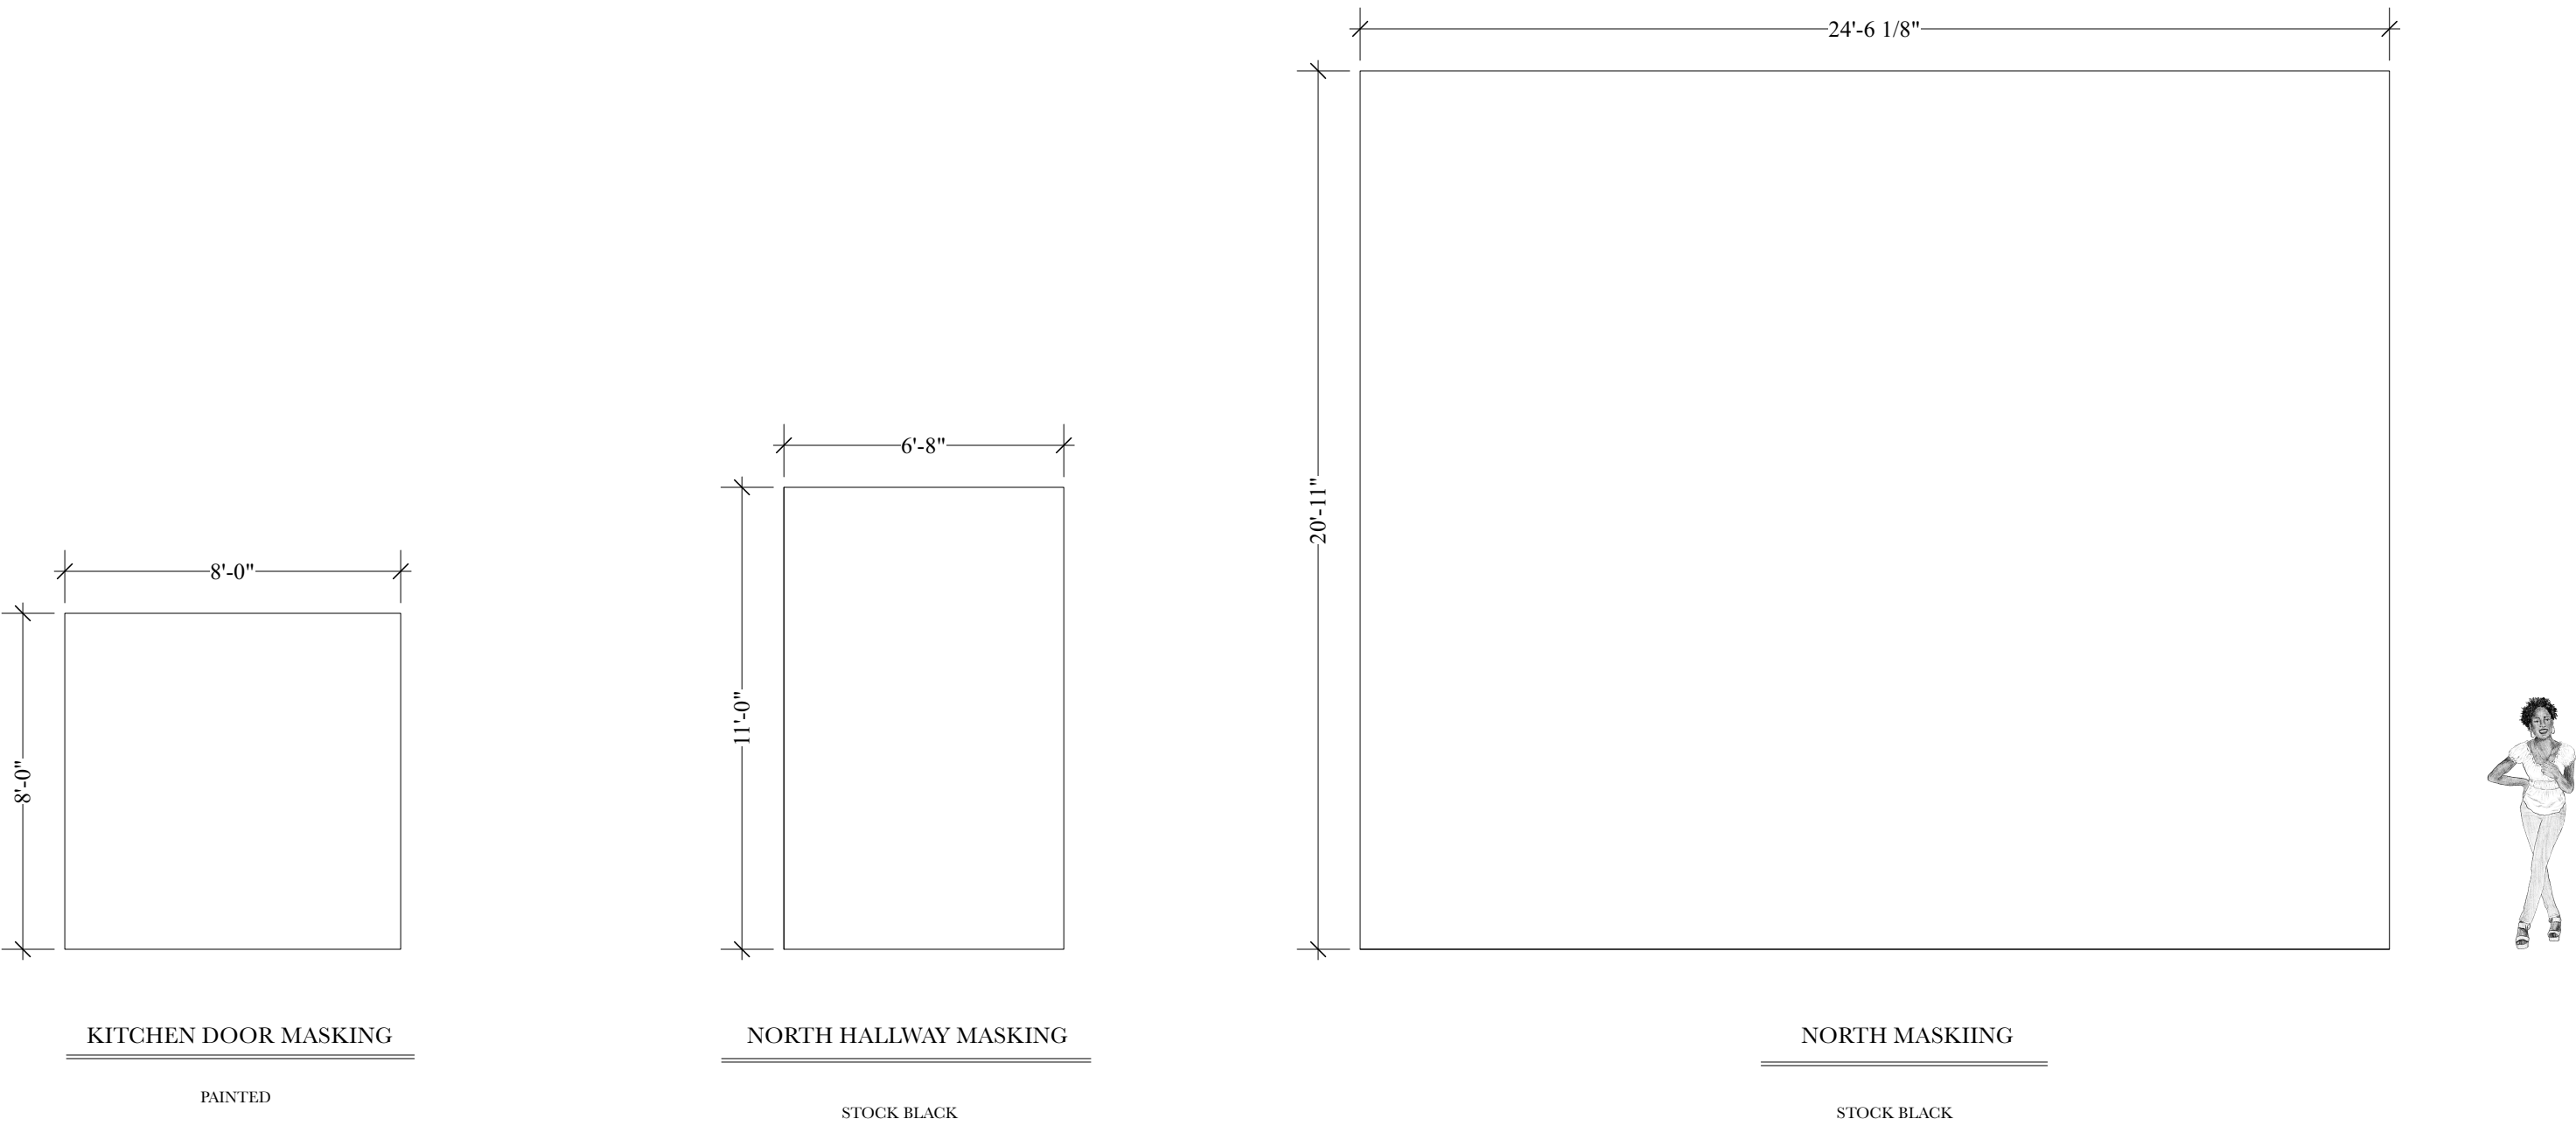

	MASKING	
	Directed by: Jackie Alexander	
	Designed by: Jenna Lauren Carroll and Isy Kessler	Drafted by: Isy Kessler
	Location: Catawba Theatre	Date: 4/13/24
Written by Jackie Sibblies Drury	Scale: 1/4" = 1'0" unless otherwise noted	
	Revised: 8/30/24	
		6 OF 6