



1 Master Ground Plan
Sht-1 Scale: 1/4" = 1'-0"

- Act 1
- Act 2
- Act 3
- Act 4

CARMEN DRAFTING PACKAGE		
MASTER GROUND PLAN		12/10/24
		SCALE AS NOTED
STEVENS CENTER		1 OF 9
DESIGNER: JENNA LAUREN CARROLL		
ADVISED BY: HOWARD JONES		

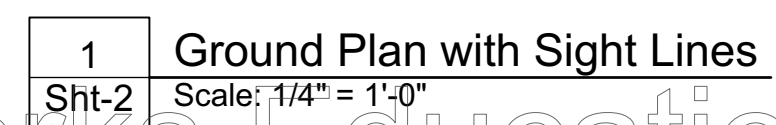


CARMEN DRAFTING PACKAGE	
GROUND PLAN SIGHT LINES	12/10/24
STEVENS CENTER	SCALE AS NOTED
DESIGNER: JENNA LAUREN CARROLL	2 OF 9
ADVISED BY: HOWARD JONES	

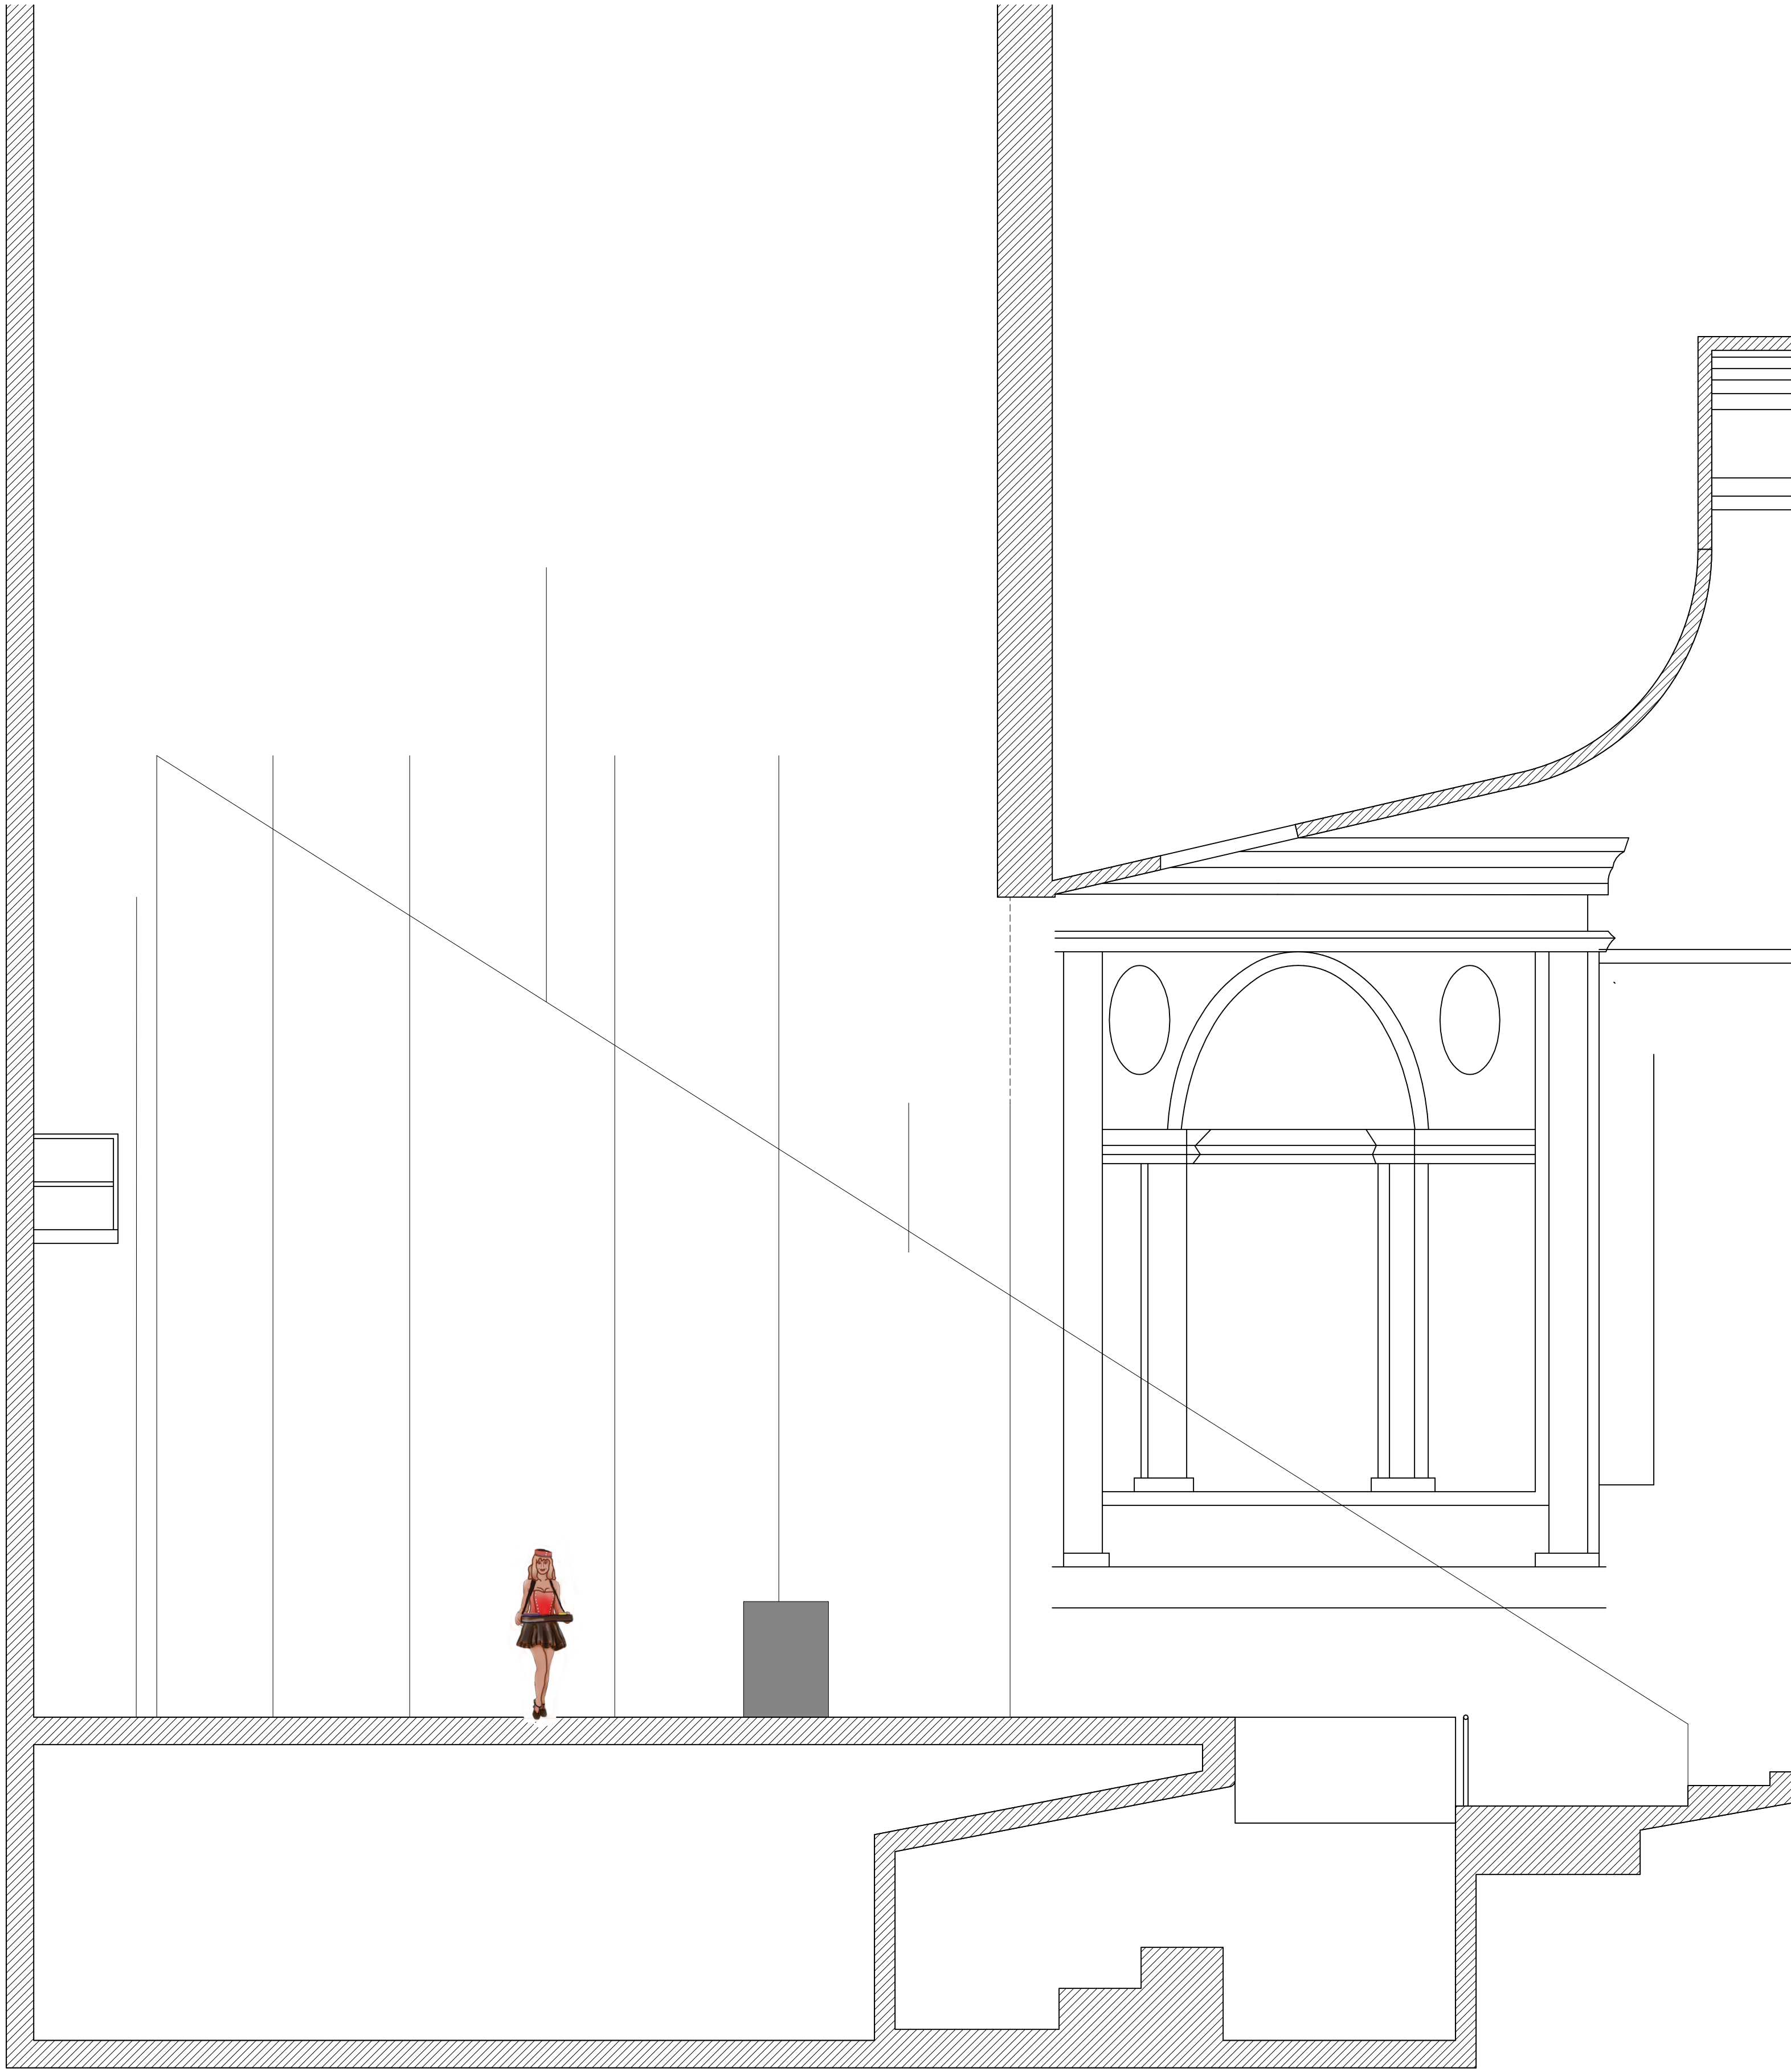


1. Act 3 Section
Sht-3 Scale: 1/4" = 1'-0"

CARMEN DRAFTING PACKAGE		
SECTION [ACT 3]	12/10/24	3 OF 9
STEVENS CENTER	SCALE AS NOTED	
DESIGNER: JENNA LAUREN CARROLL		
ADVISED BY: HOWARD JONES		

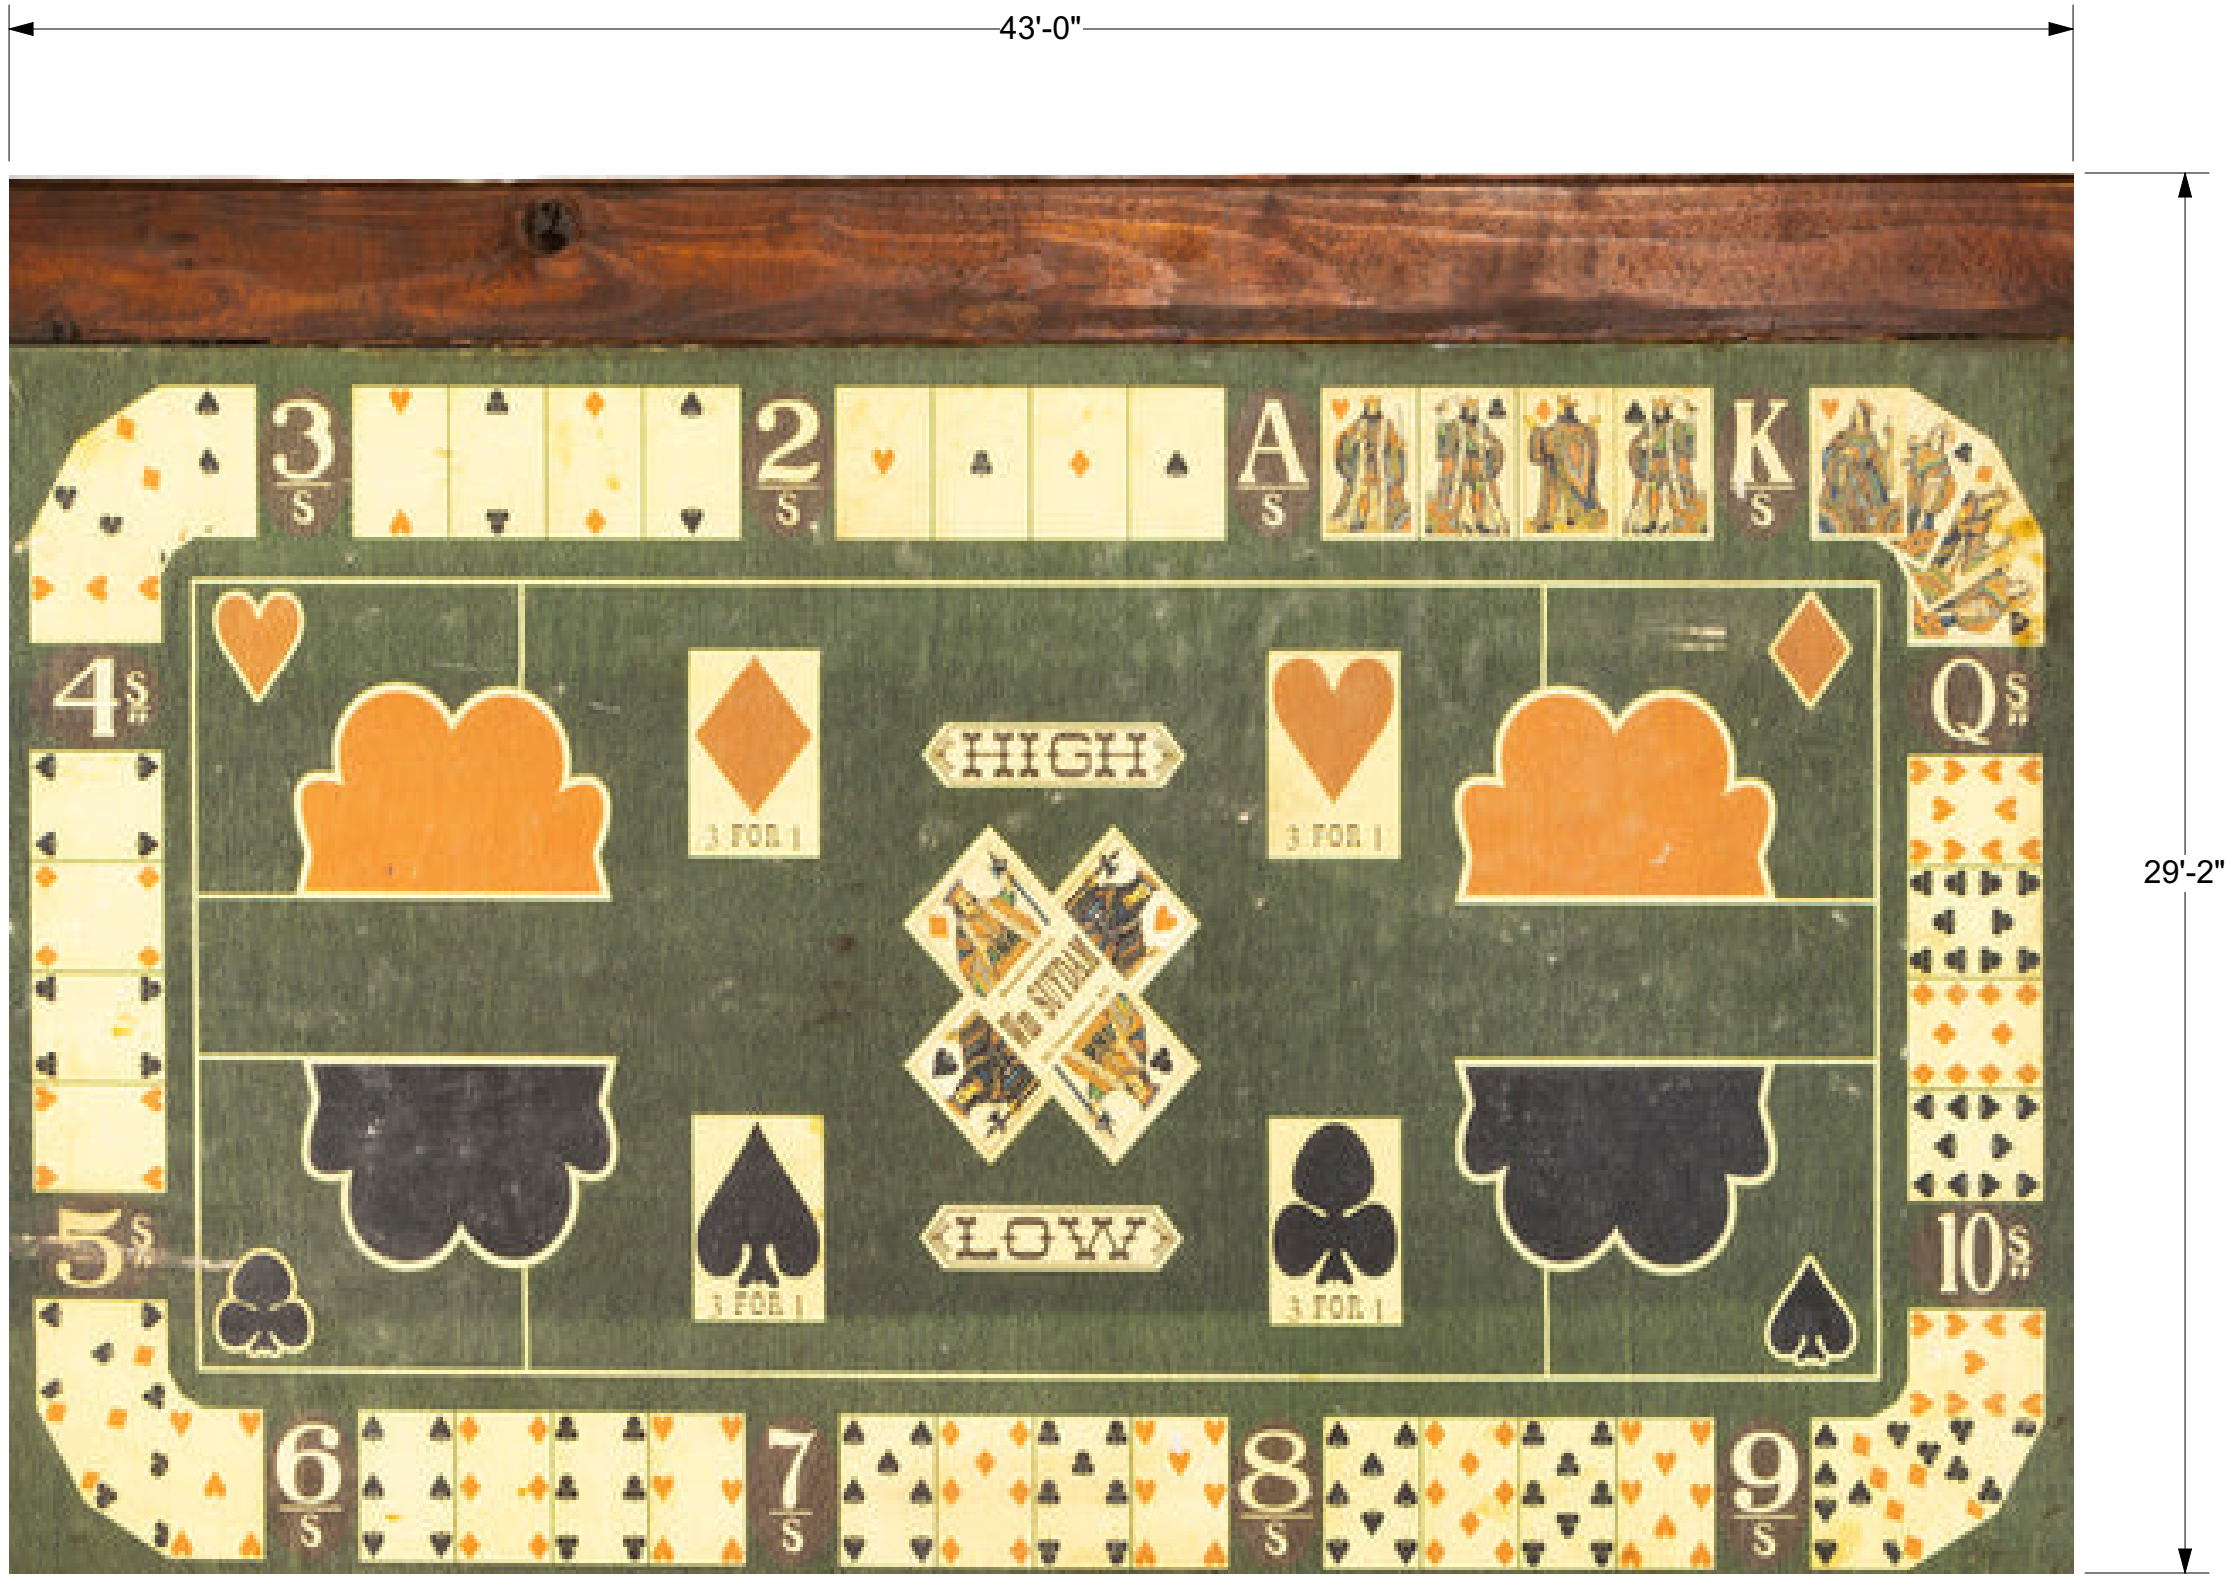

1 Show Curtain
Sht-4 Scale: 1/4" = 1'-0"

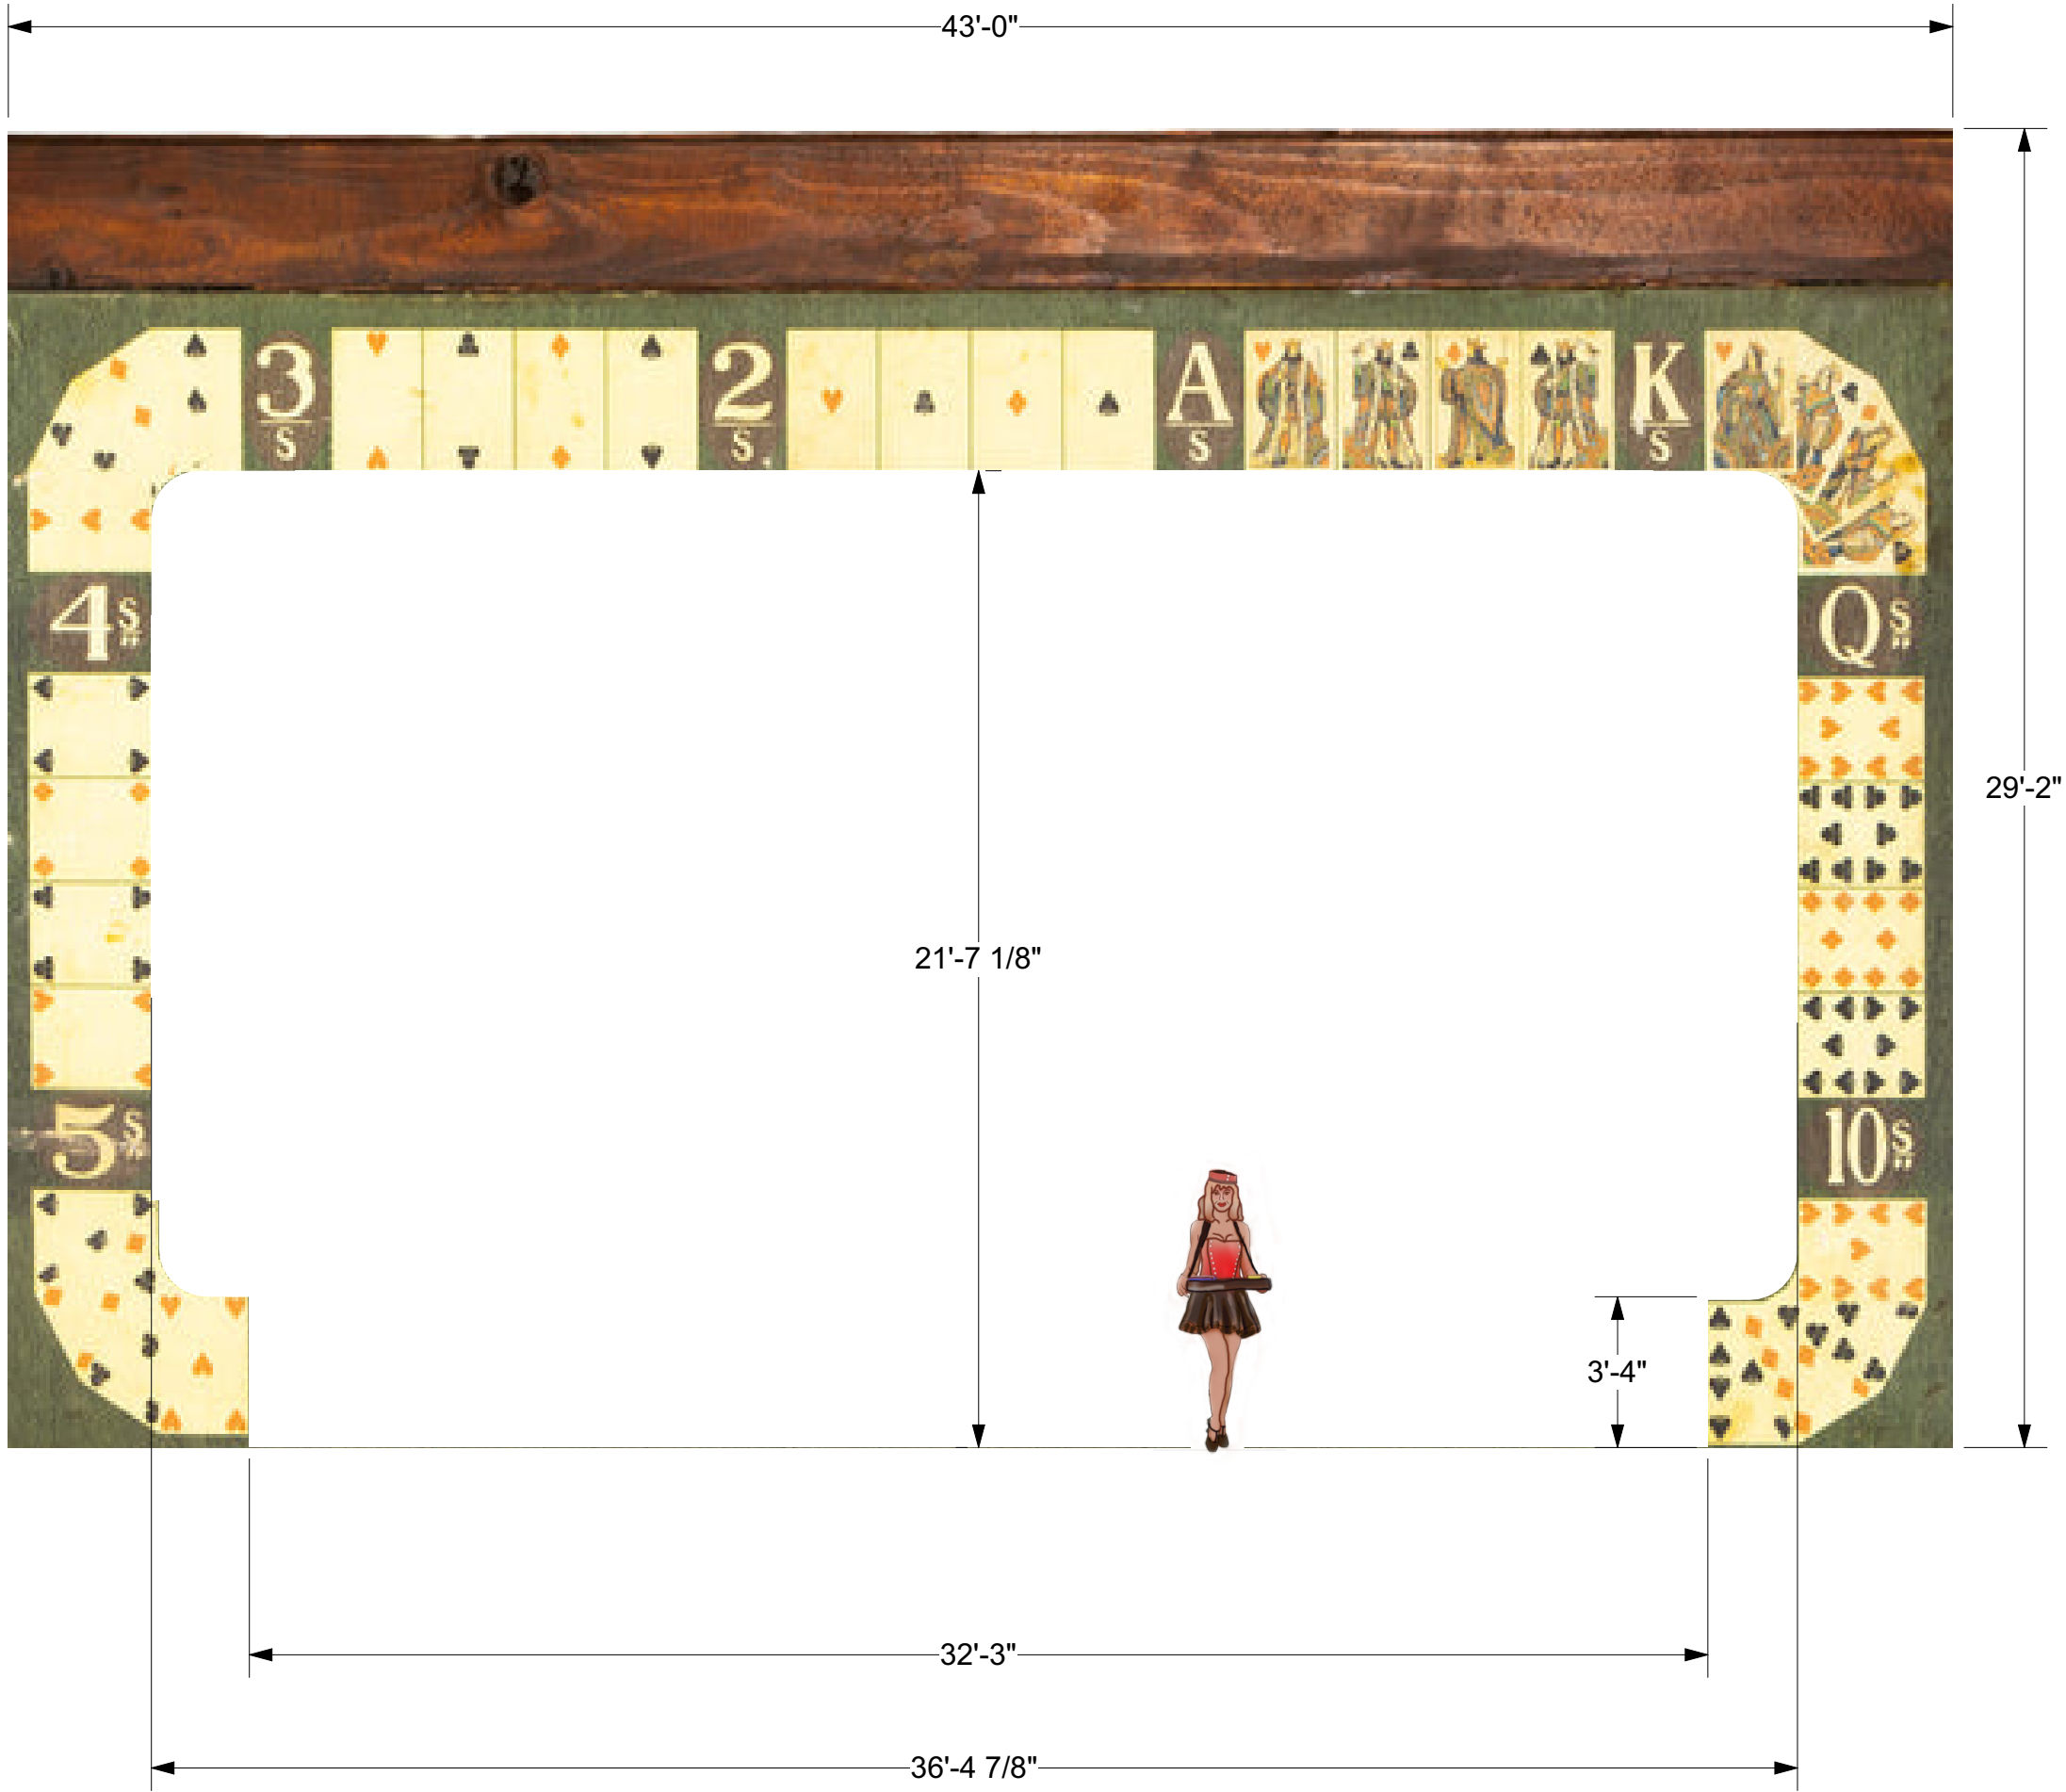


2 Show Portal
Sht-4 Scale: 1/4" = 1'-0"

NOTE: ASSUME ALL UNITS ARE FLAT UNLESS OTHERWISE STATED OR SHOWN




3 Show Drop
Sht-4 Scale: 1/4" = 1'-0"


CARMEN DRAFTING PACKAGE		
GENERAL ELEVATIONS	12/10/24	4 OF 9
STEVENS CENTER	SCALE AS NOTED	
DESIGNER: JENNA LAUREN CARROLL		
ADVISED BY: HOWARD JONES		

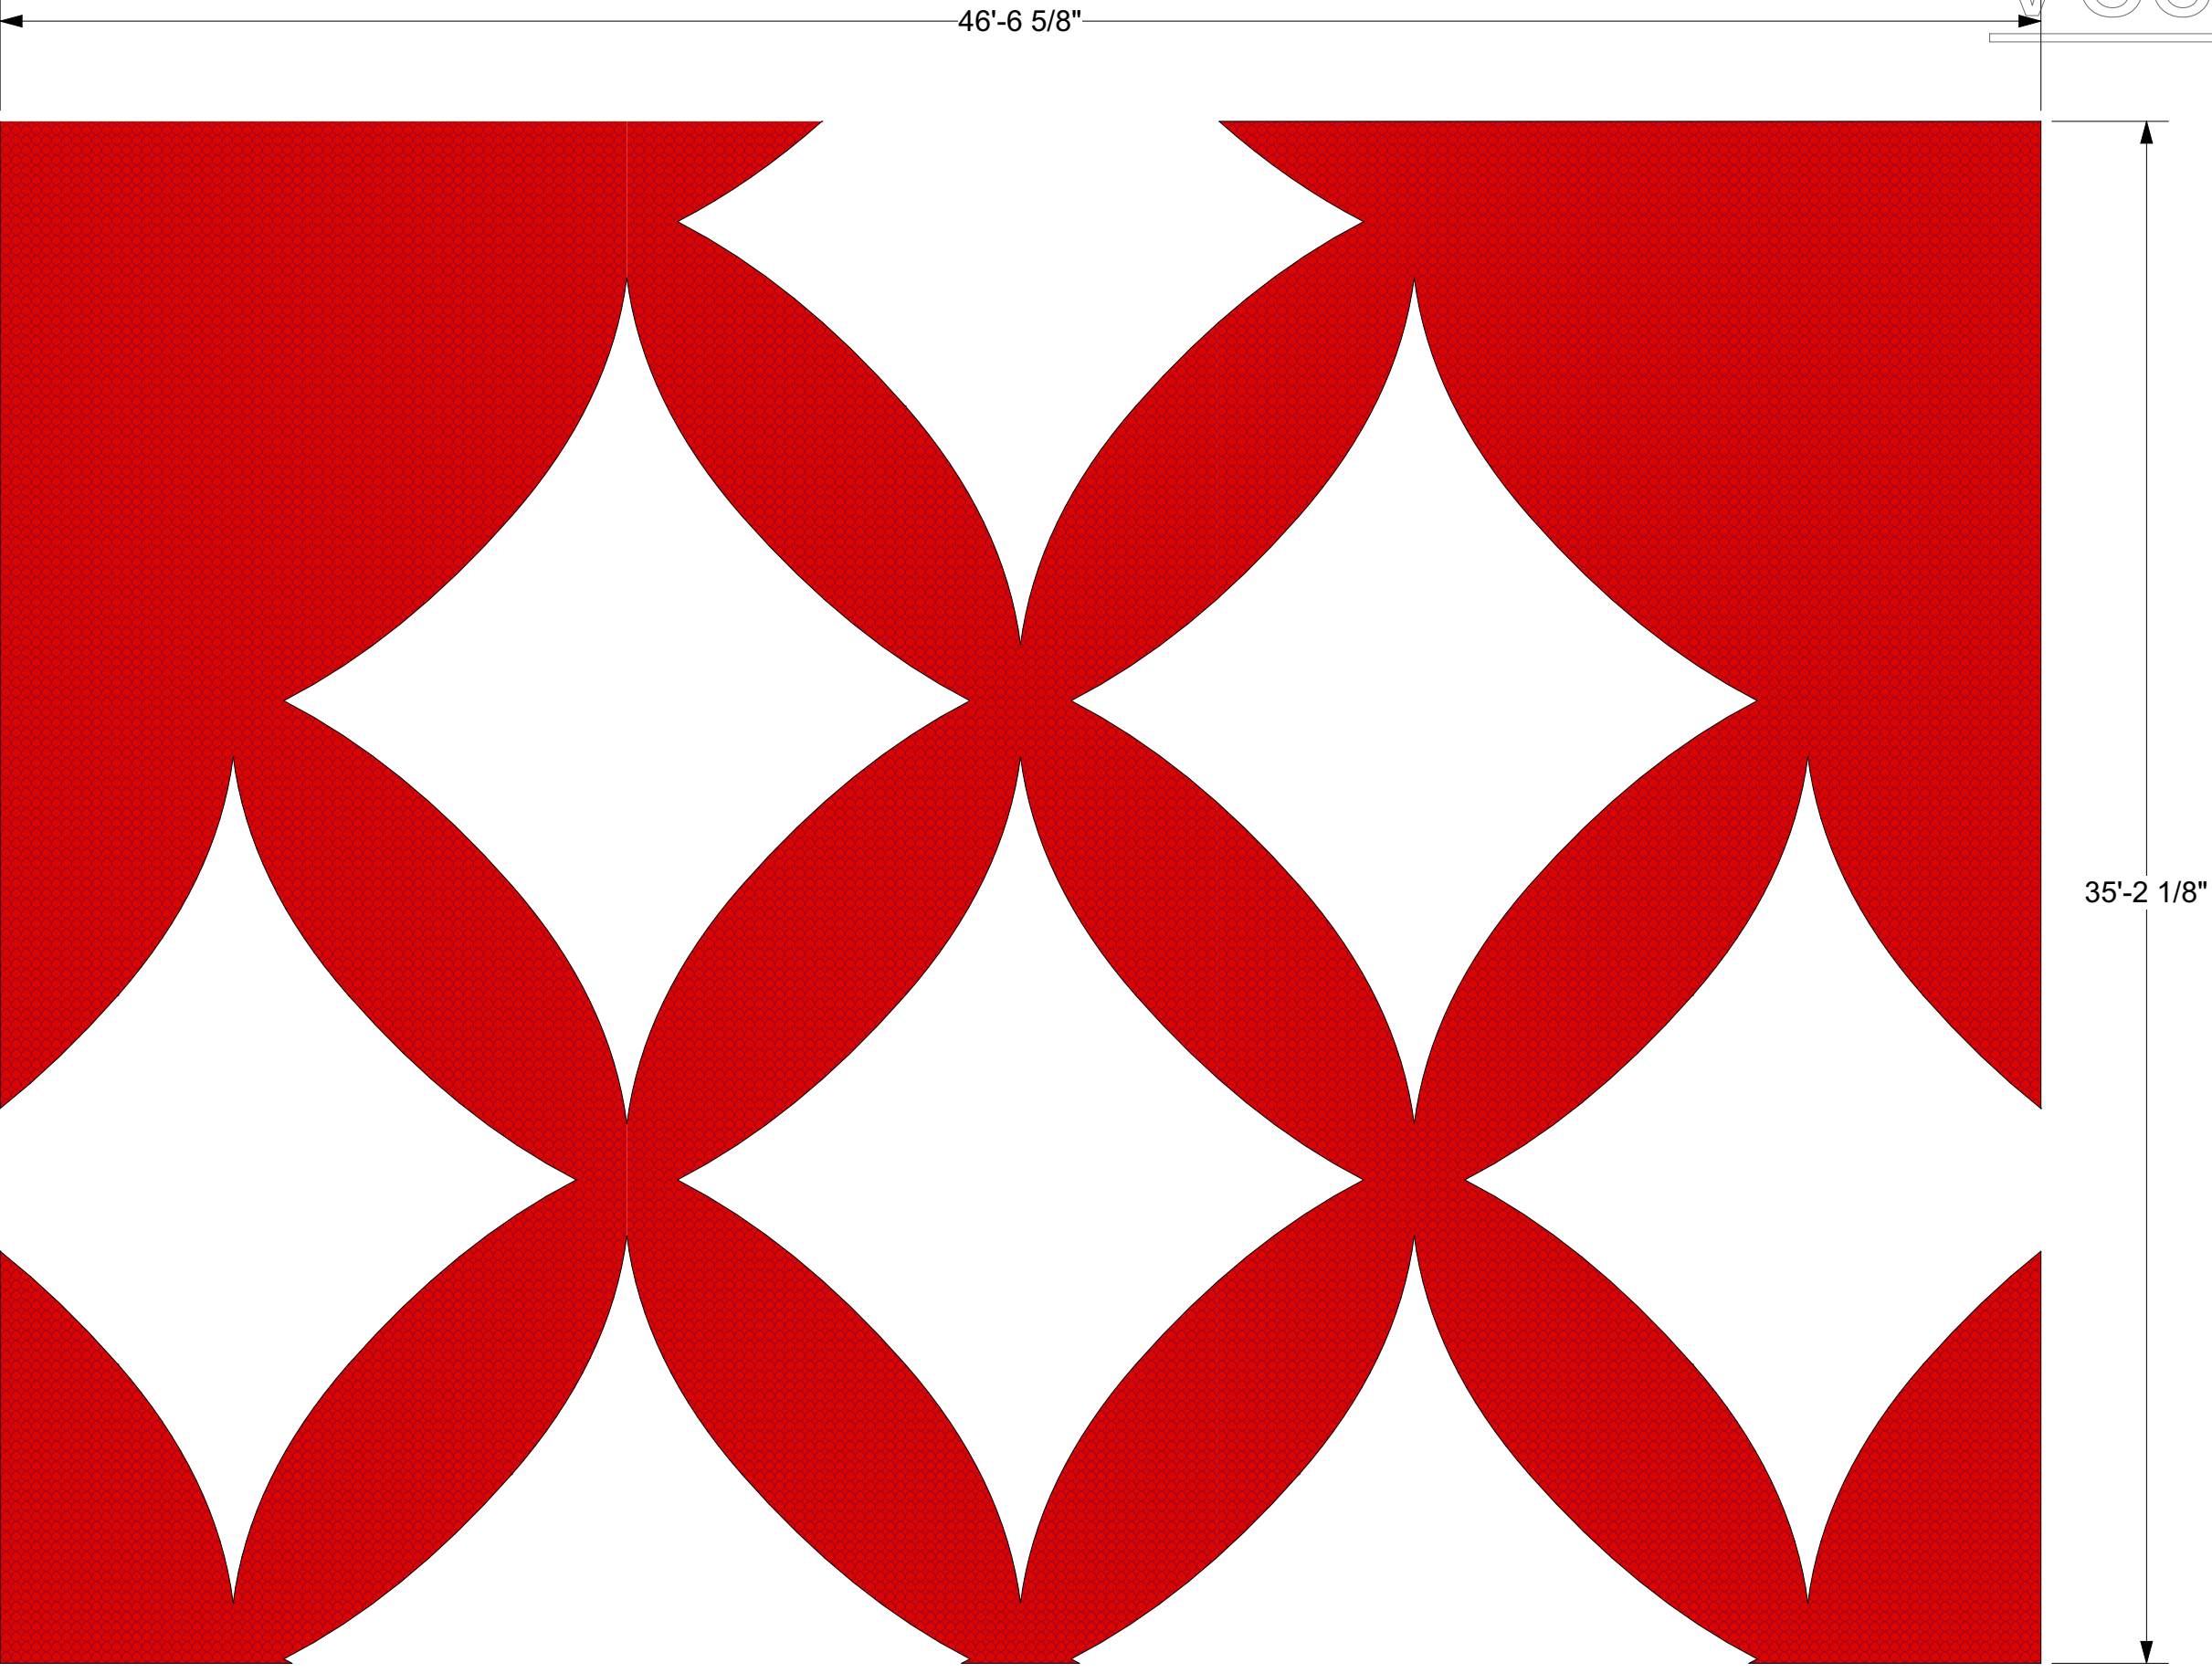


1 Diamond Suit Drop
Sht-5 Scale: 1/4" = 1'-0"

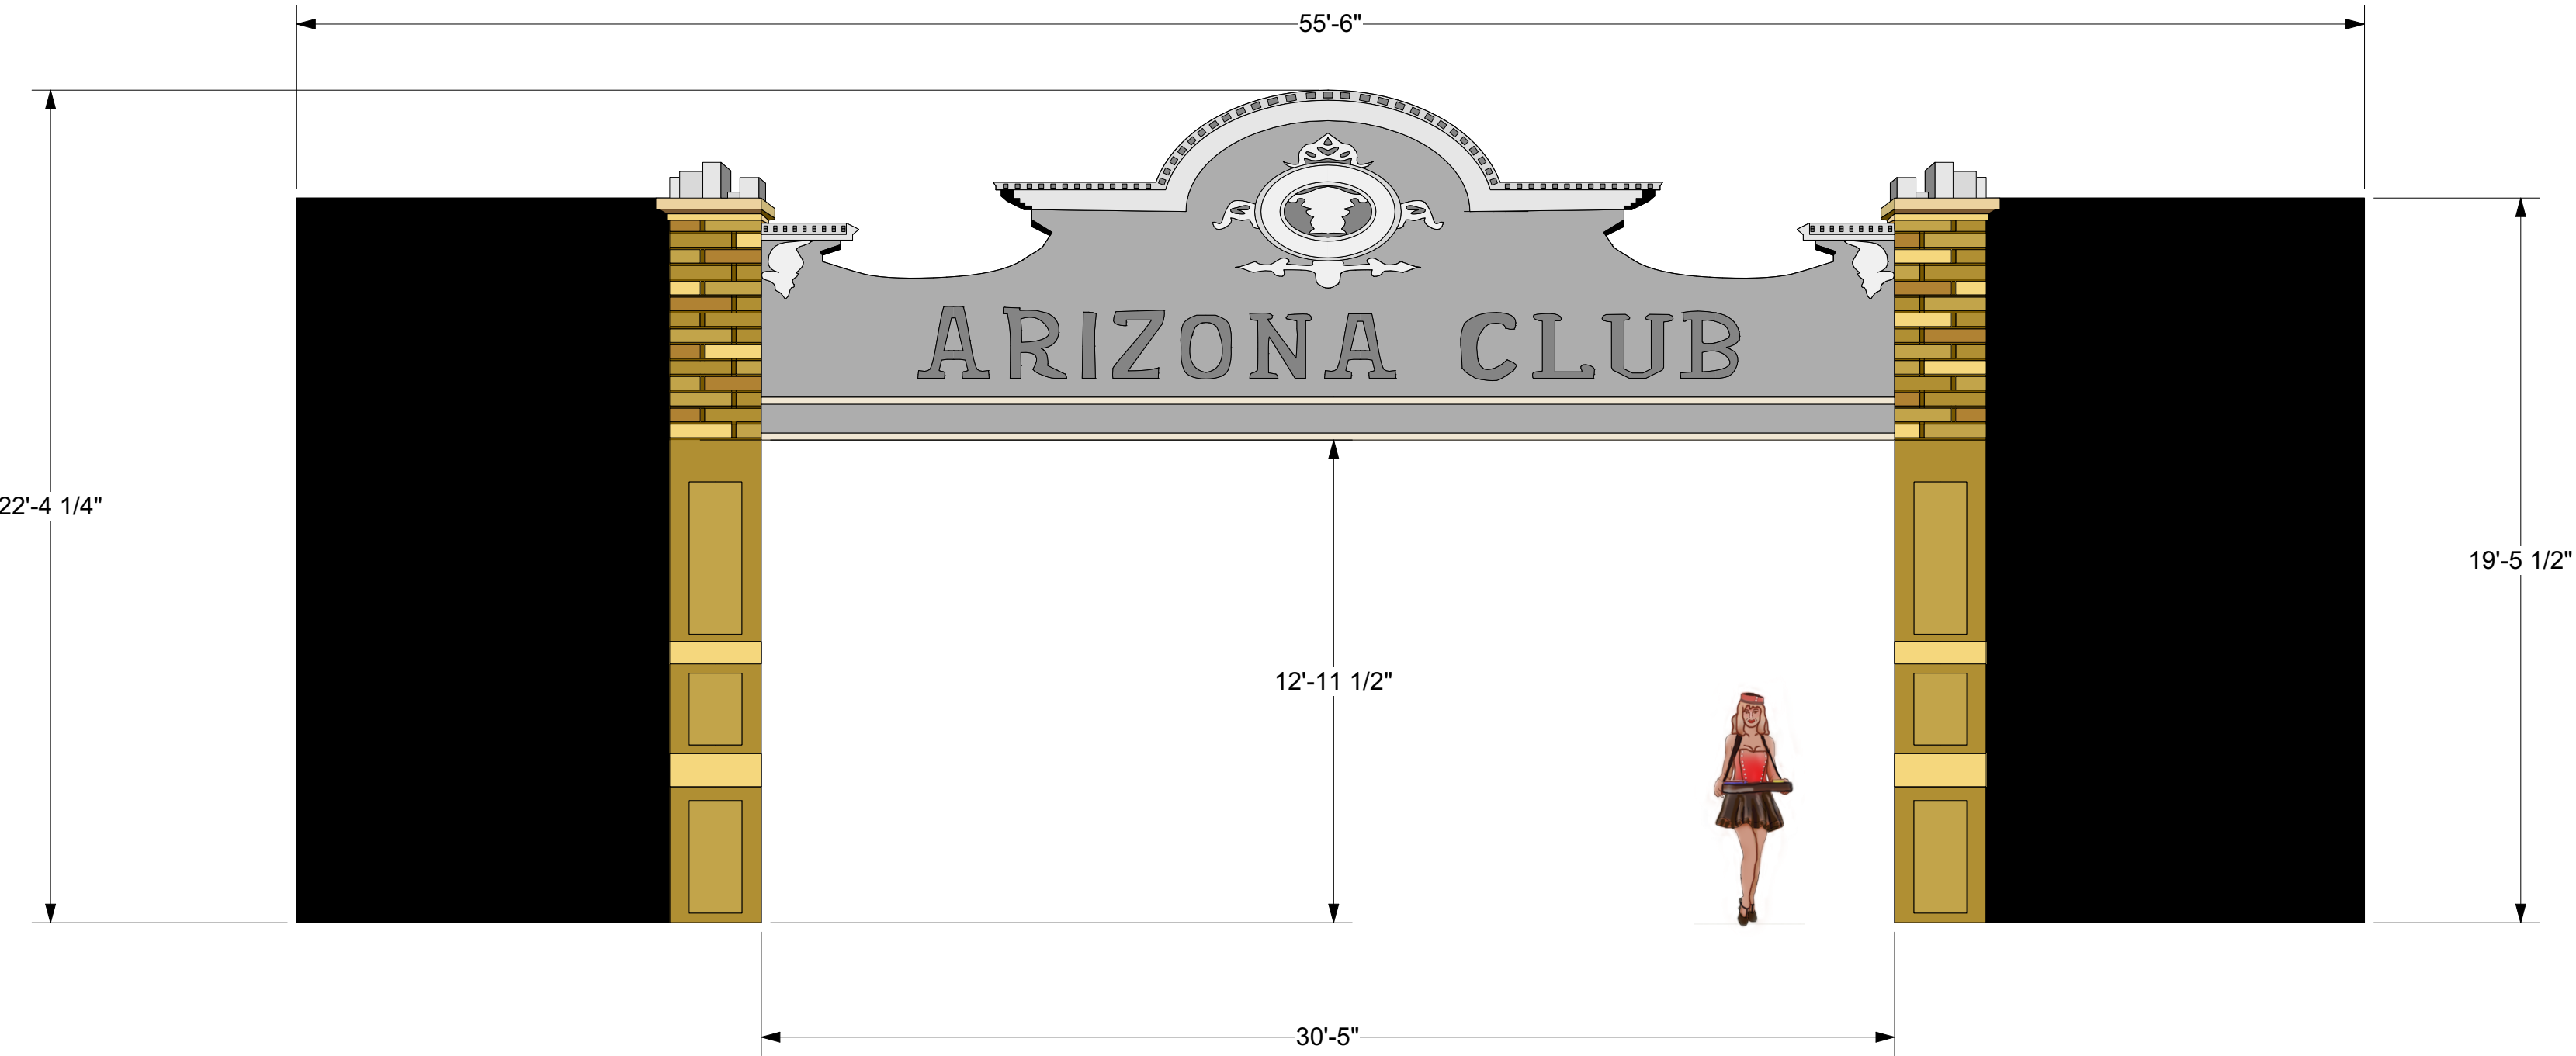

2 Act 1 Portal
Sht-5 Scale: 1/4" = 1'-0"

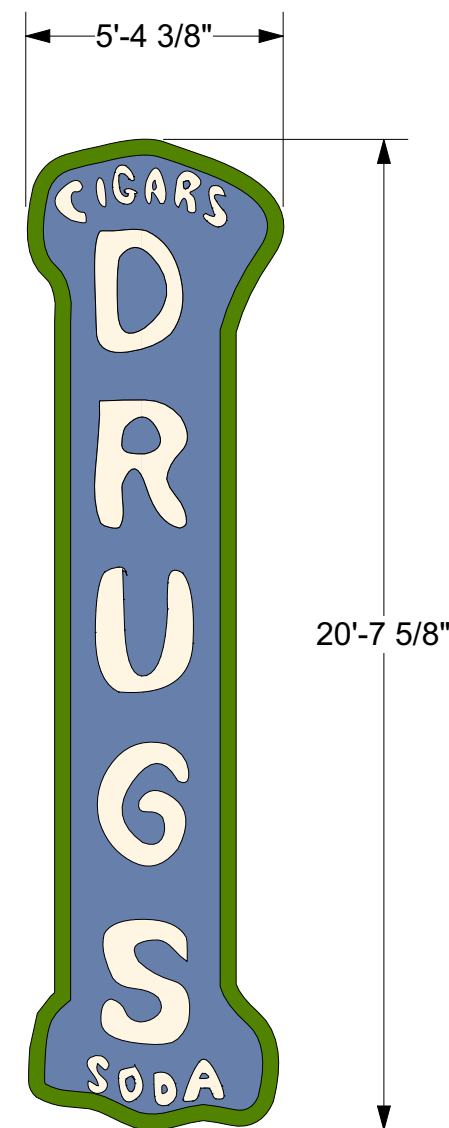


3 Drugs
Sht-5 Scale: 1/4" = 1'-0"

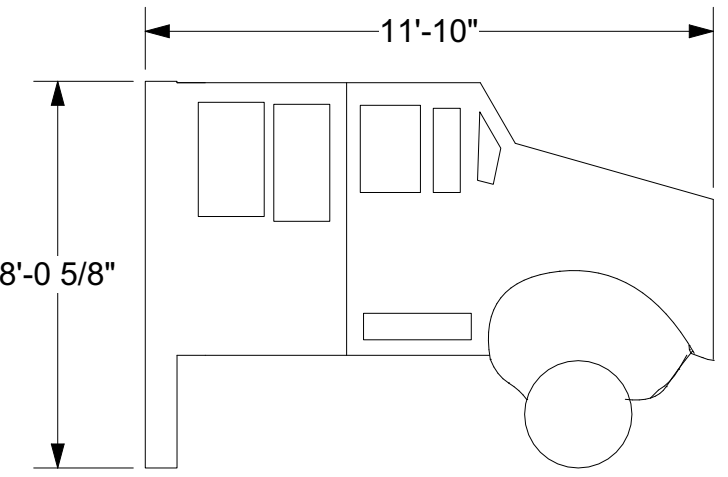


4 Partial Military Truck
Sht-5 Scale: 1/4" = 1'-0"

NOTE: ASSUME ALL UNITS ARE FLAT UNLESS OTHERWISE STATED OR SHOWN

CARMEN DRAFTING PACKAGE		
ACT 1 ELEVATIONS		12/10/24
		SCALE AS NOTED
STEVENS CENTER		5 OF 9
DESIGNER: JENNA LAUREN CARROLL		
ADVISED BY: HOWARD JONES		

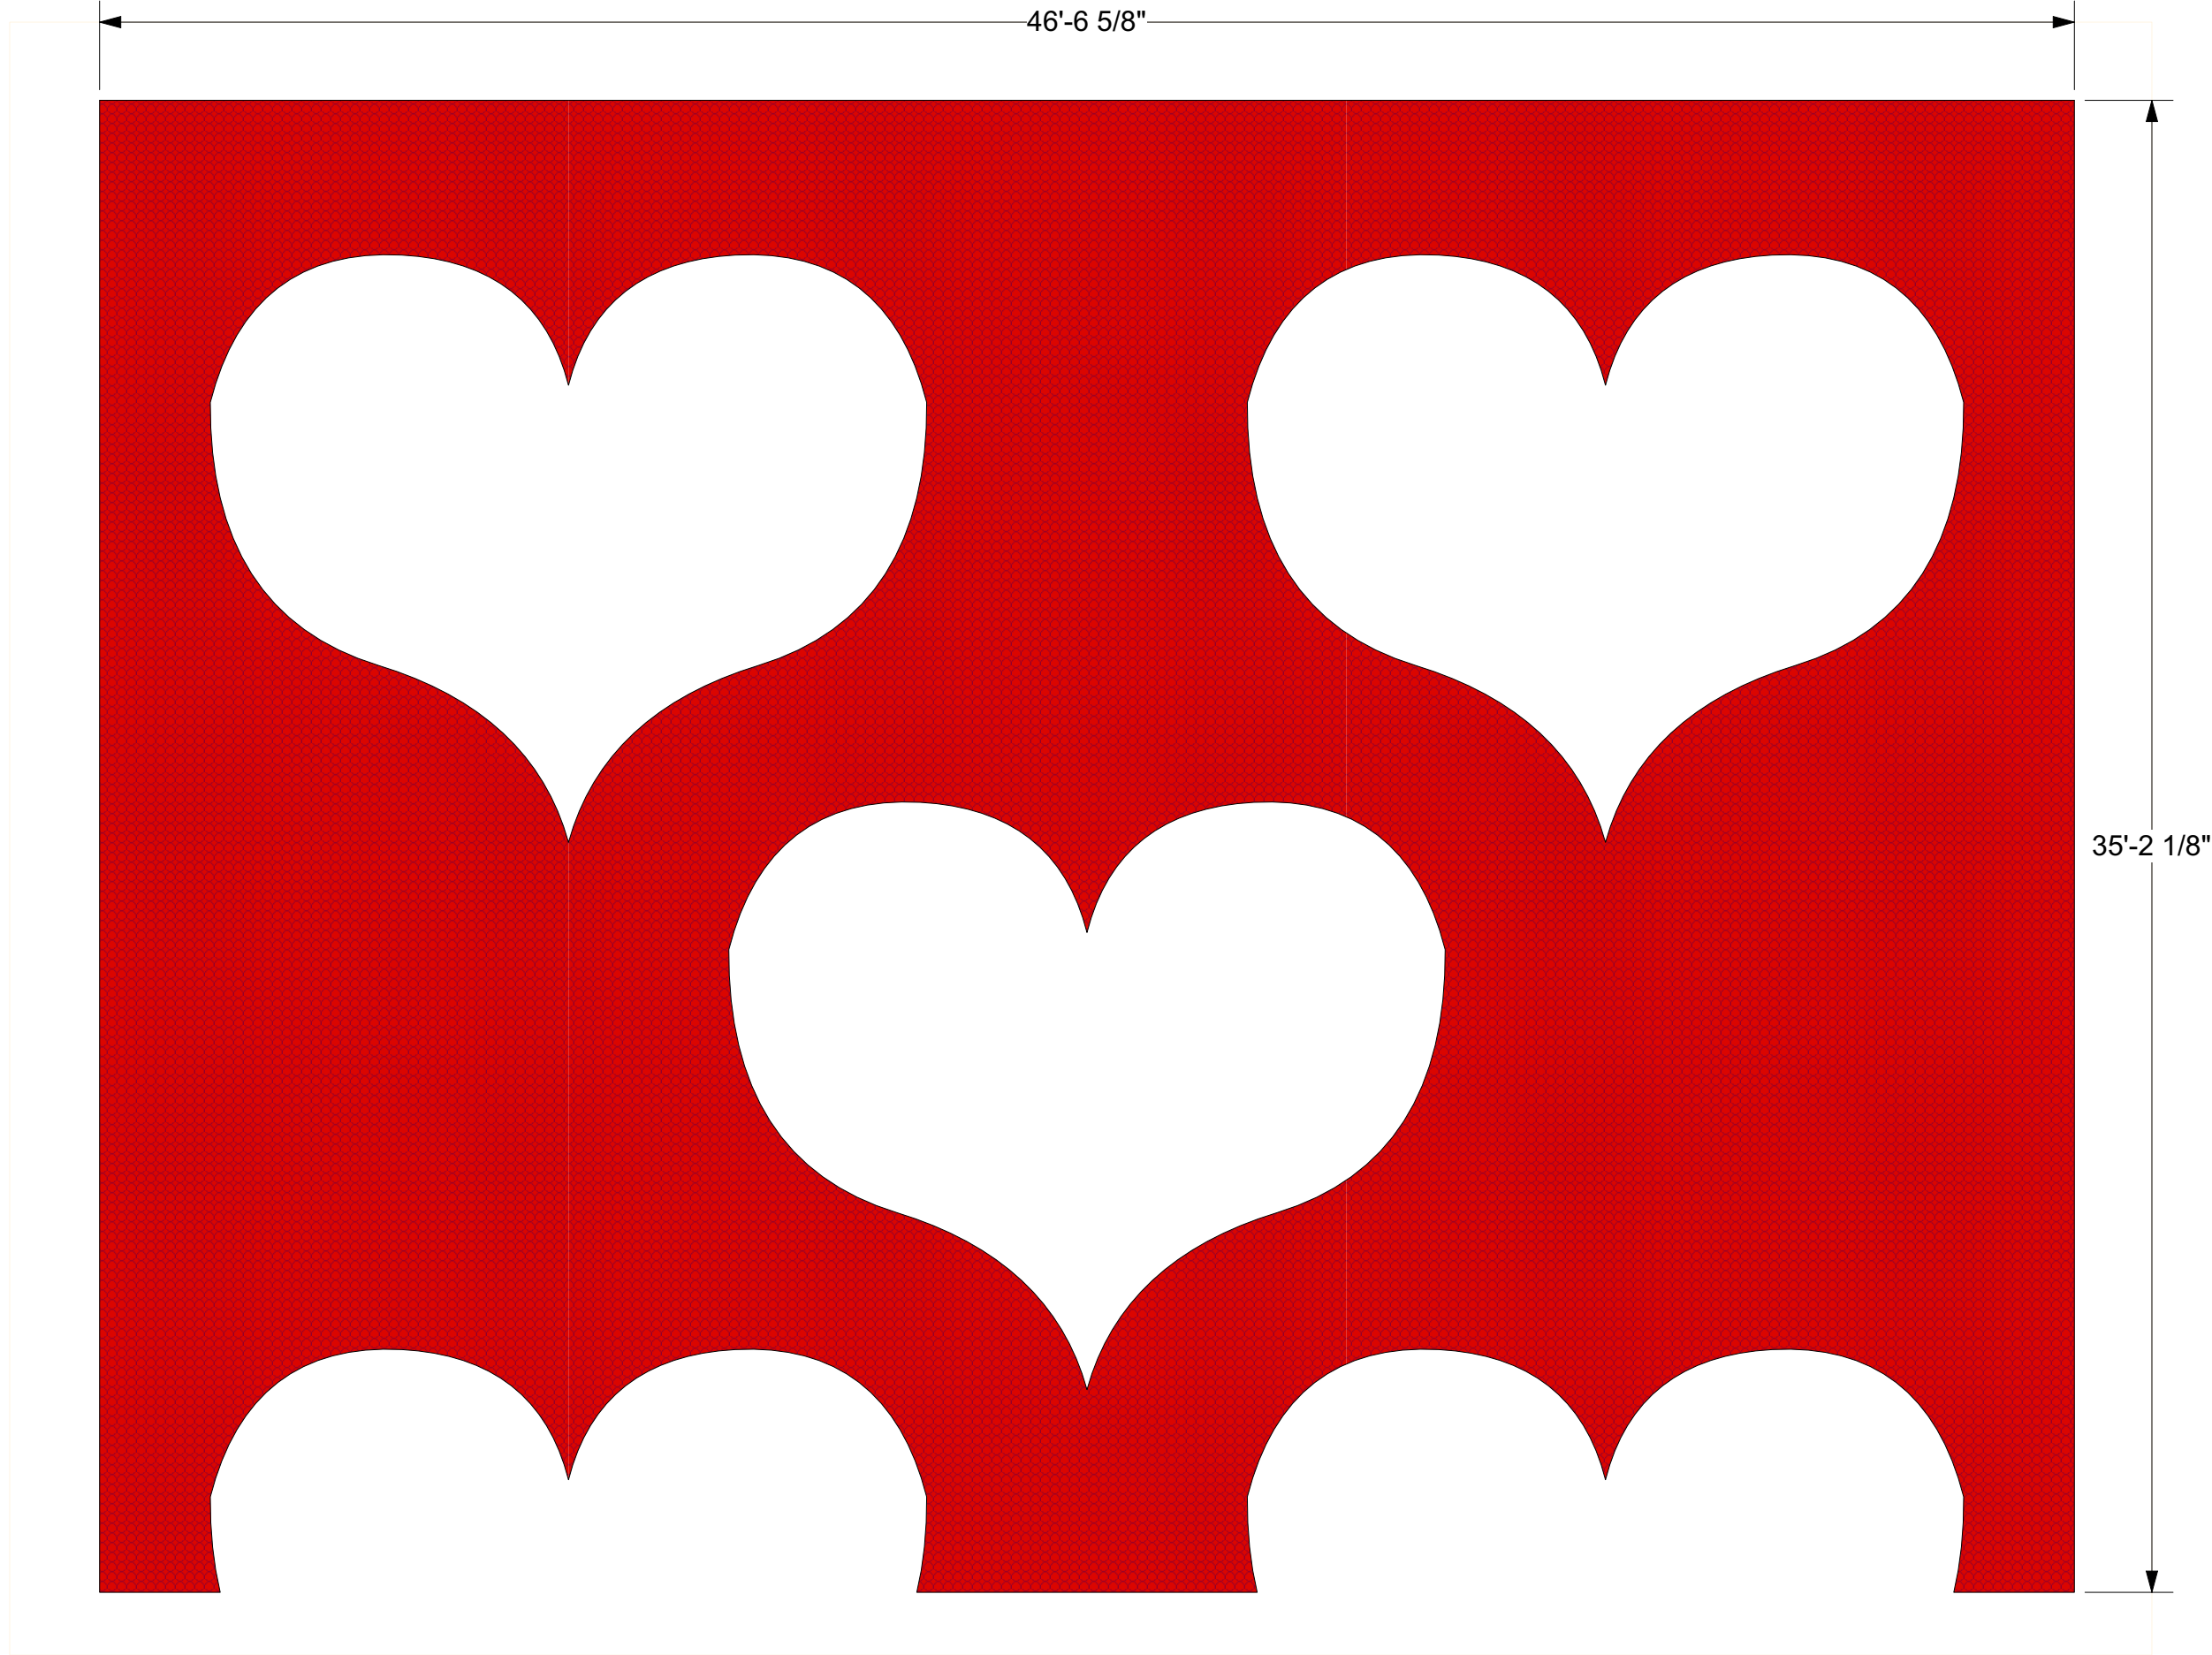


1 Heart Suit Drop
Sht-6 Scale: 1/4" = 1'-0"

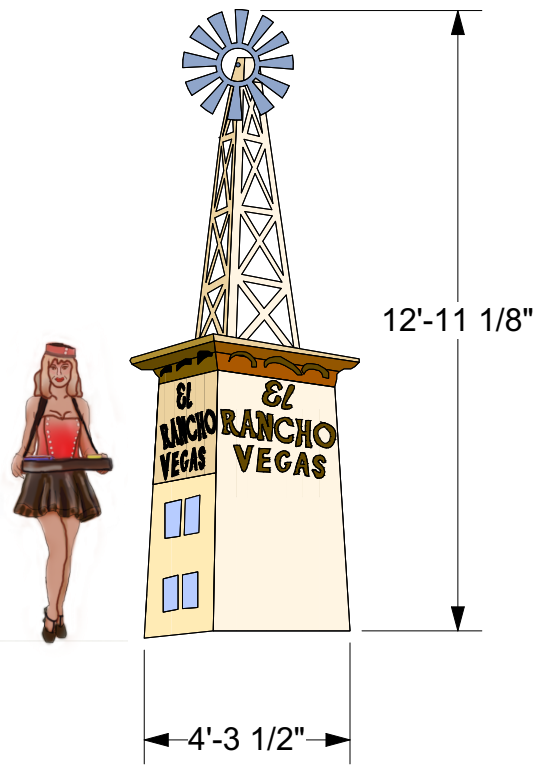


2 El Rancho Windmill
Sht-6 Scale: 1/4" = 1'-0"




3 El Rancho Sign
Sht-6 Scale: 1/4" = 1'-0"

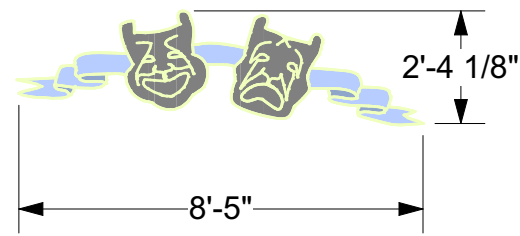

4 Masks
Sht-6 Scale: 1/4" = 1'-0"




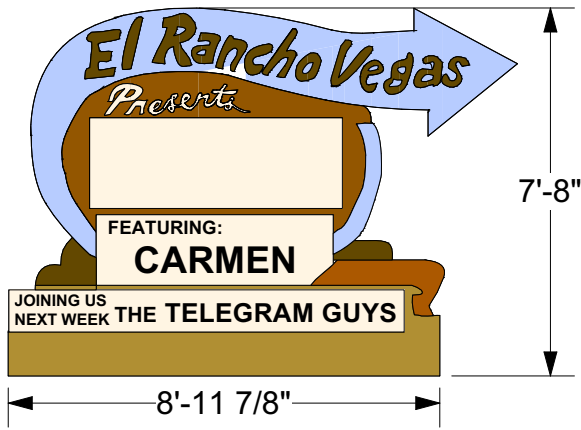


5 El Rancho Vegas Presents
Sht-6 Scale: 1/4" = 1'-0"

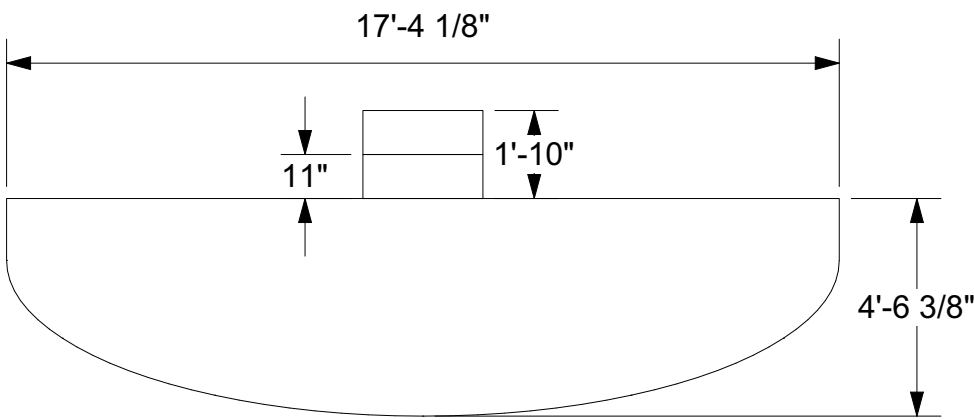


6 Stage
Sht-6 Scale: 1/4" = 1'-0"
Stage is 21" tall with two 7" tall escape steps


NOTE: ASSUME ALL UNITS ARE FLAT UNLESS OTHERWISE STATED OR SHOWN

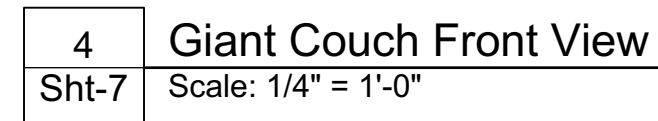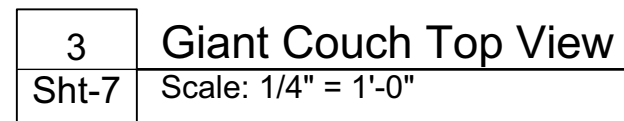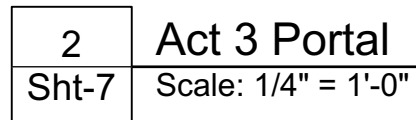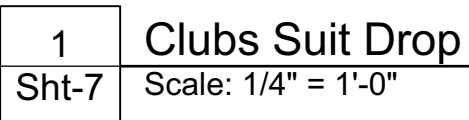


CARMEN DRAFTING PACKAGE	
ACT 3 ELEVATIONS	12/10/24
STEVENS CENTER	SCALE AS NOTED
DESIGNER: JENNA LAUREN CARROLL	7 OF 9
ADVISED BY: HOWARD JONES	

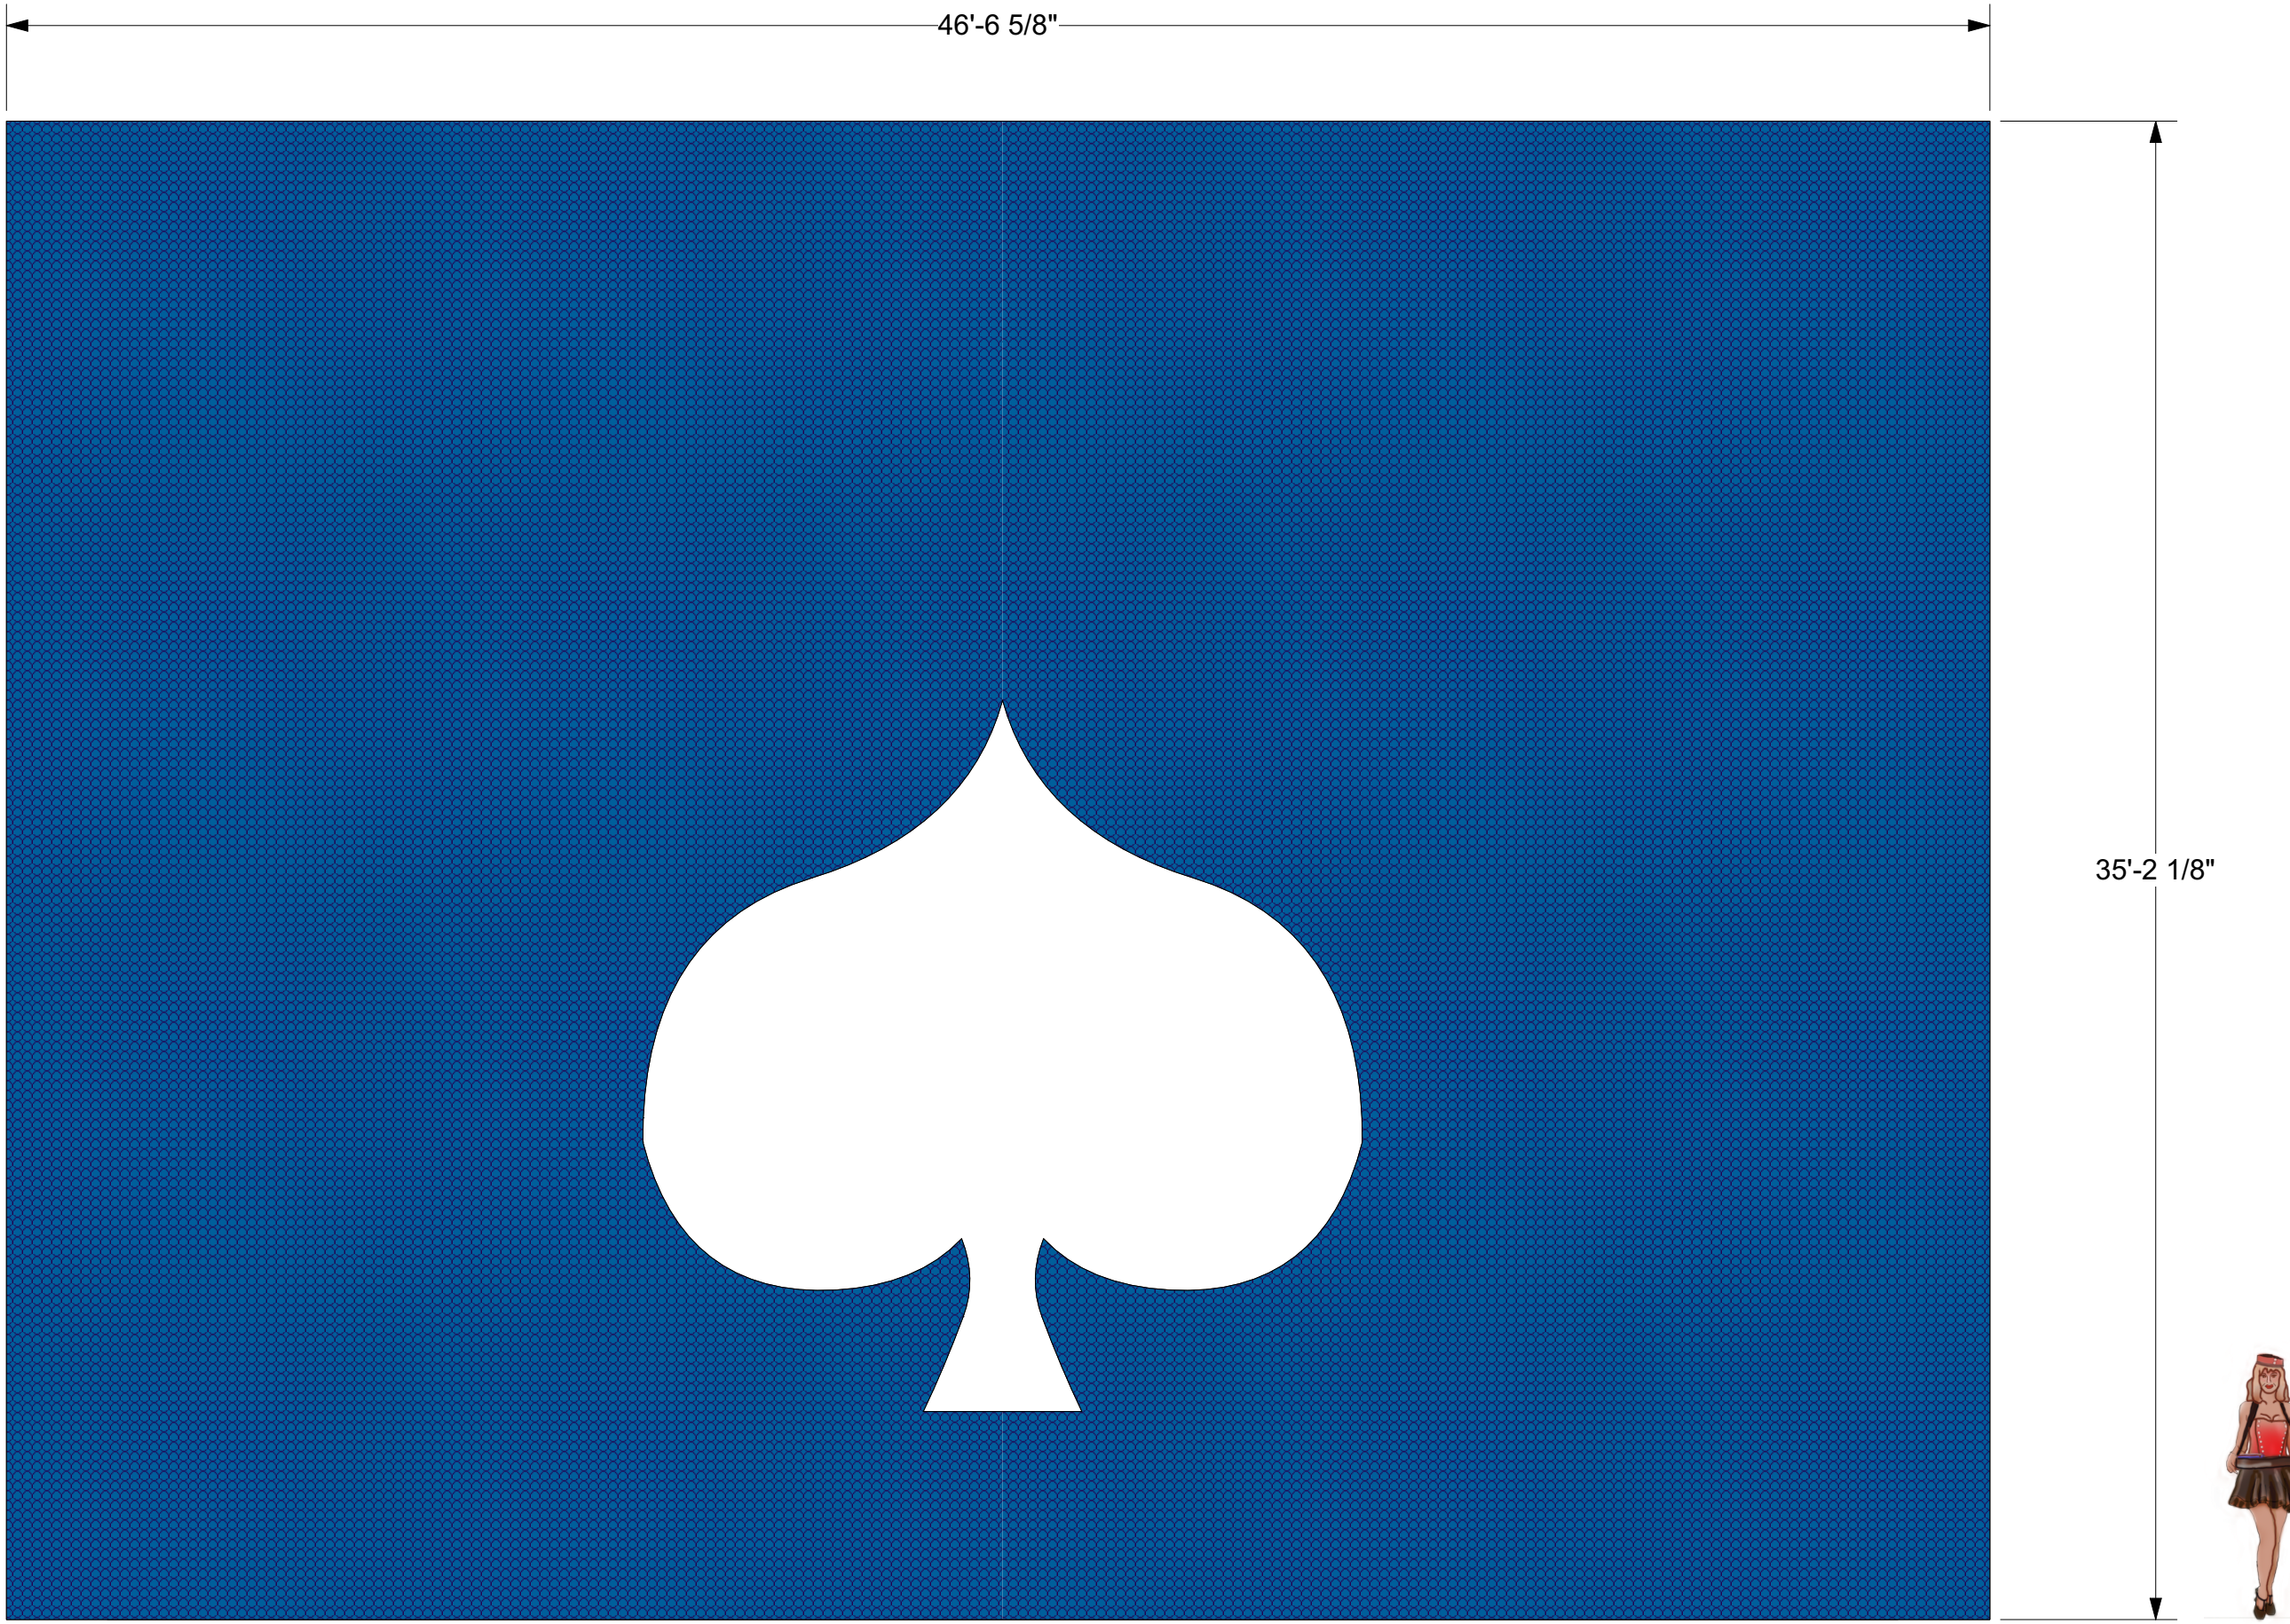


1 Spades Suit Drop
Sht-8 Scale: 1/4" = 1'-0"

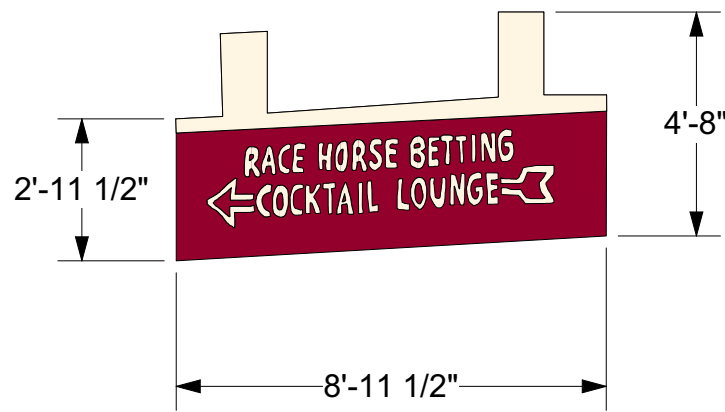


5 Horse Betting Sign
Sht-8 Scale: 1/4" = 1'-0"

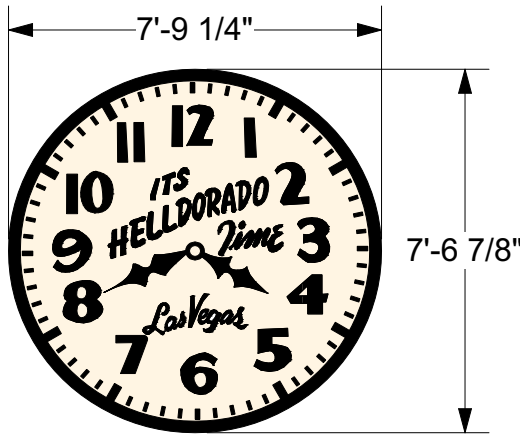


6 Clock
Sht-8 Scale: 1/4" = 1'-0"

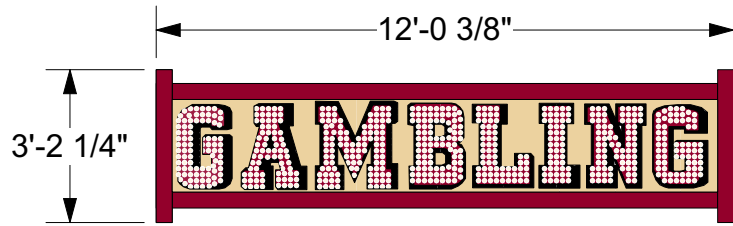


2 Gambling
Sht-8 Scale: 1/4" = 1'-0"

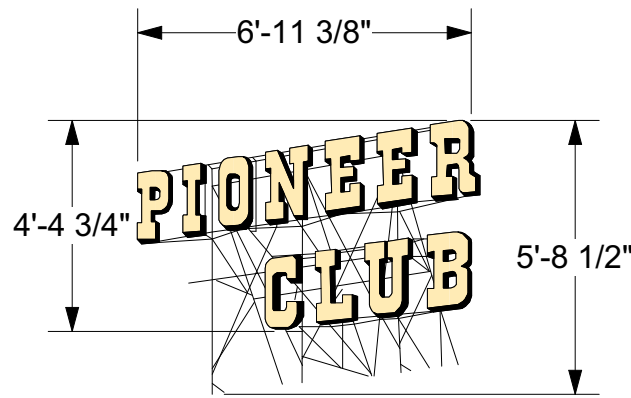

3 Pioneer Club Sign
Sht-8 Scale: 1/4" = 1'-0"


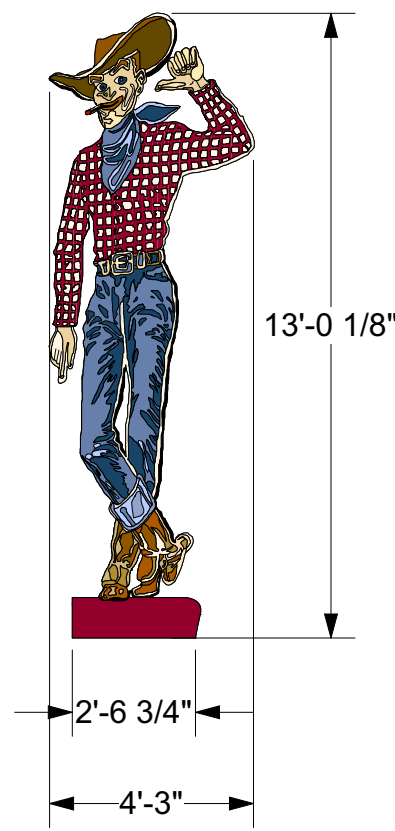


4 Cowboy
Sht-8 Scale: 1/4" = 1'-0"

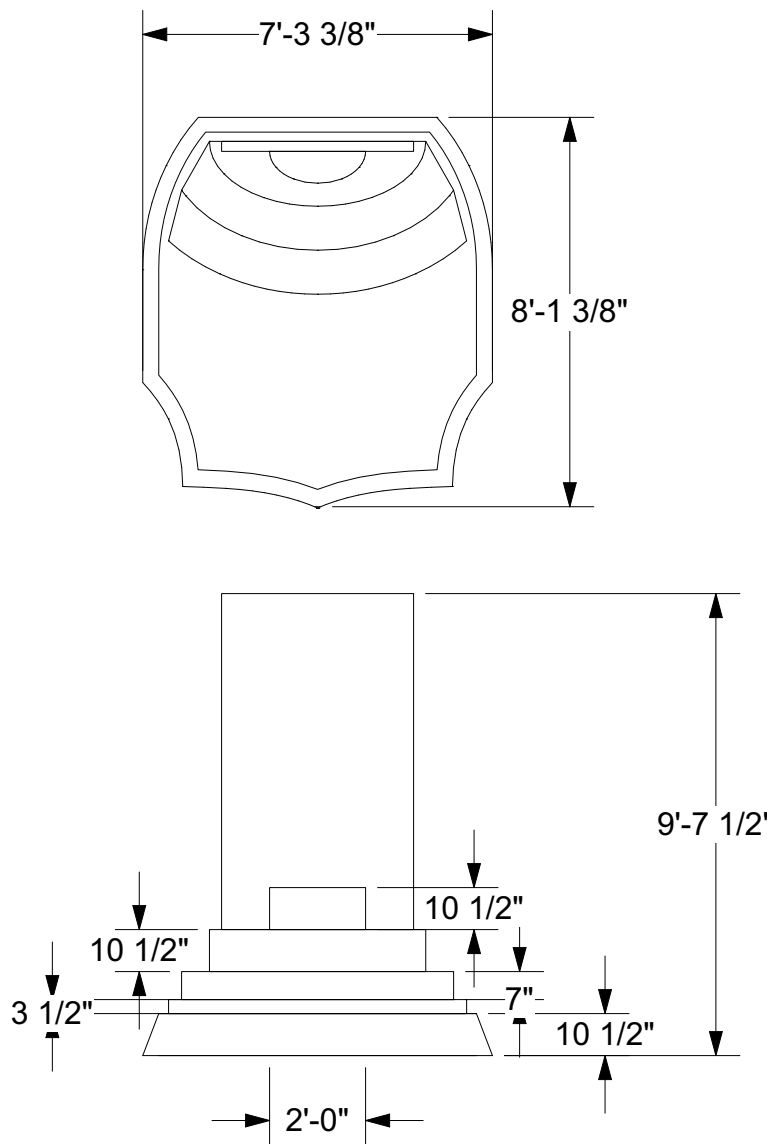

7 Float: Top and Front View
Sht-8 Scale: 1/4" = 1'-0"

NOTE: ASSUME ALL UNITS ARE FLAT UNLESS OTHERWISE STATED OR SHOWN

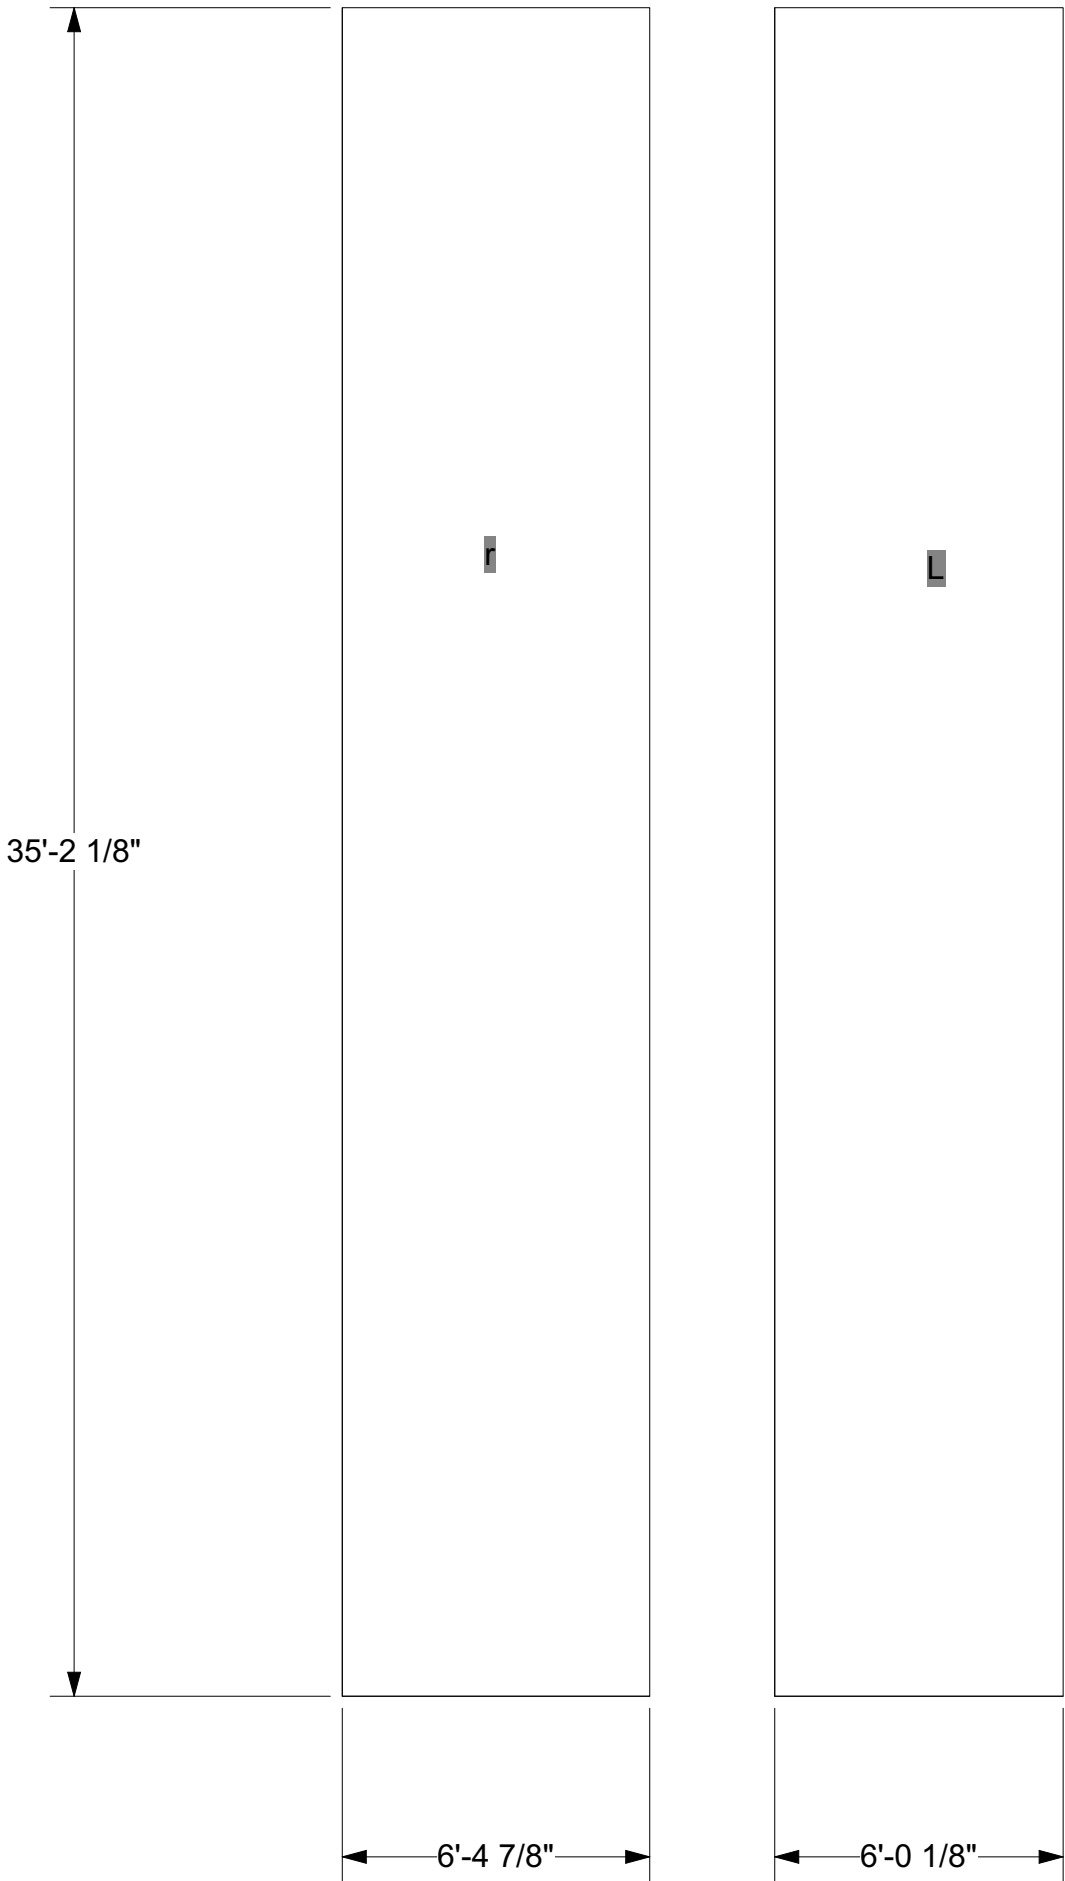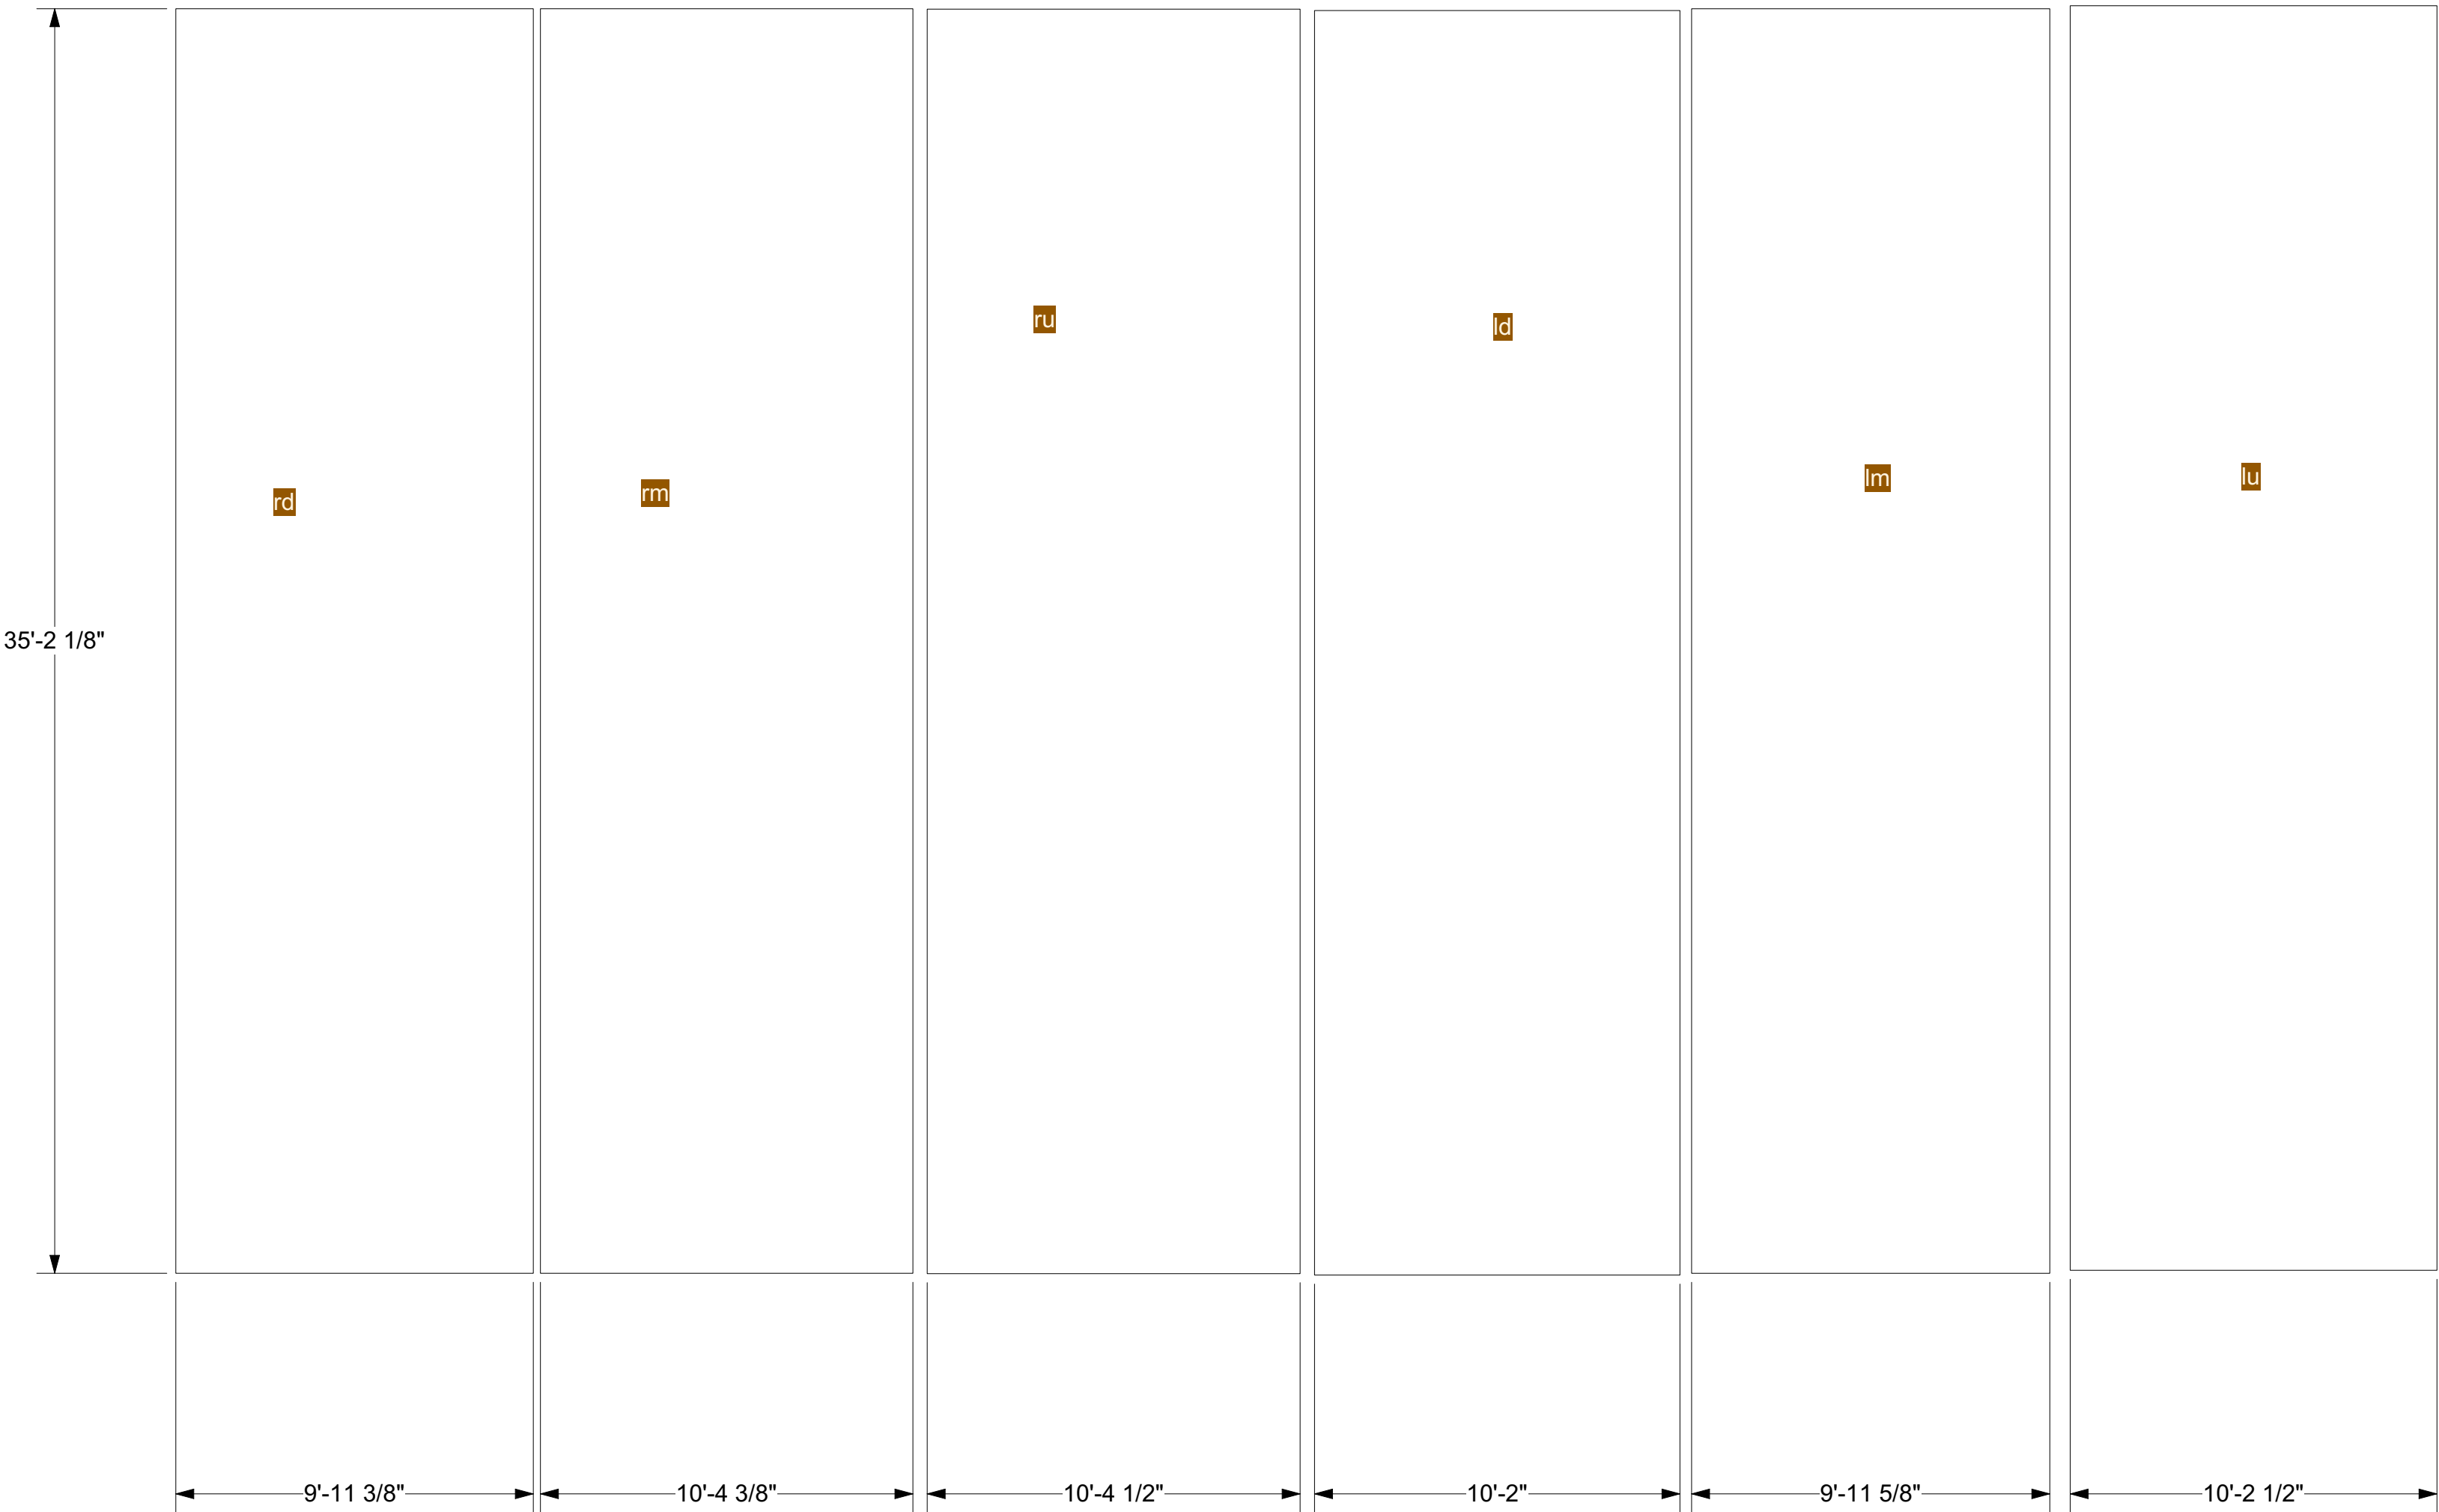

1 Wings
Sht-9 Scale: 1/4" = 1'-0"



2 Border
Sht-9 Scale: 1/4" = 1'-0"